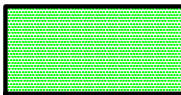
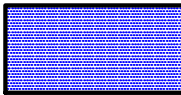



# THE WOODS AT VIEWCREST RIGHT OF WAY VACATION/DEDICATION CALCS

-  = PUBLIC TRAIL EASEMENT AREA
-  = ROAD DEDICATION AREA
-  = ROAD VACATION AREA



AREAS TO BE VACATED:  
 AREA: 59,575 SF  
 TOTAL: 59,575 SF

ROAD AREA TO BE DEDICATED:  
 AREA: 68,707 SF  
 TOTAL: 68,707 SF

PUBLIC TRAIL EASEMENT AREA:  
 AREA: 14,427 SF  
 TOTAL: 14,427 SF

NET ADDITION OF PUBLIC ACCESS WAYS: 23,559 SF

GRAPHIC SCALE  
 (US SURVEY FEET)

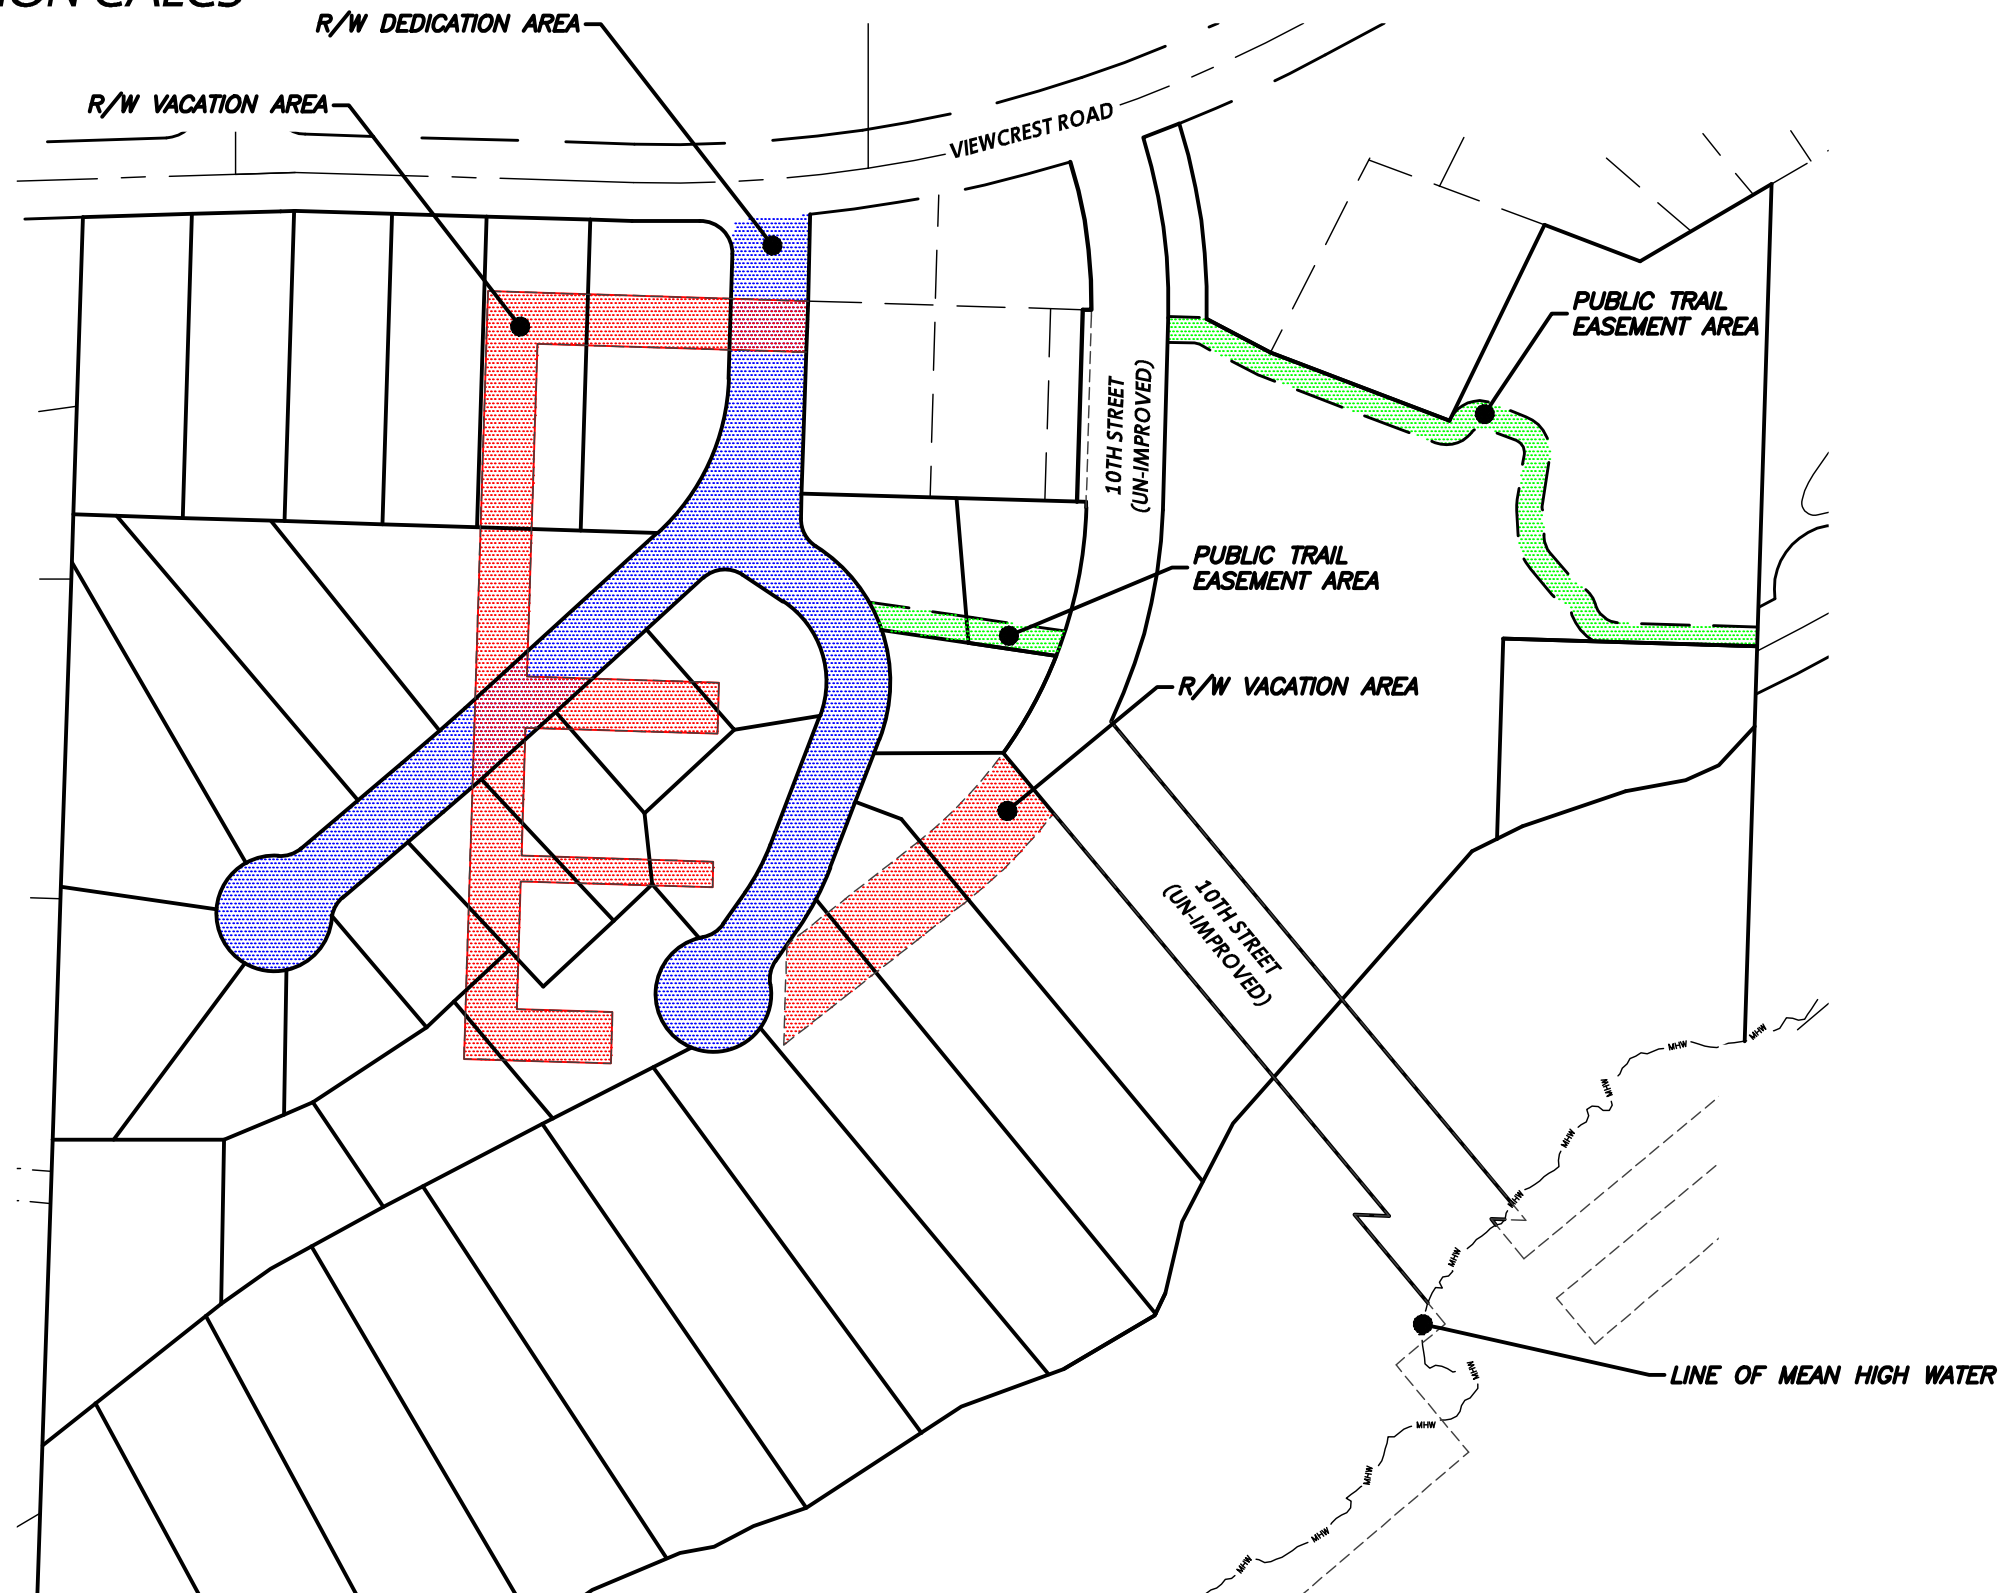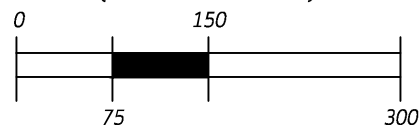

**PSE**  
**PACIFIC SURVEYING & ENGINEERING, INC.**  
 909 Squalicum Way, Suite 111 | BELLINGHAM, WA 98225  
 T: 360.671.7387 | F: 360.671.4685  
 WWW.PSESURVEY.COM | INFO@PSESURVEY.COM