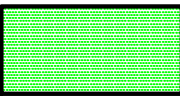
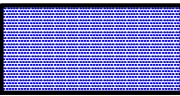
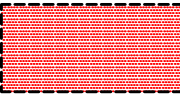


THE WOODS AT VIEWCREST
RIGHT OF WAY VACATION/DEDICATION CALCS

-  = PUBLIC TRAIL EASEMENT AREA
-  = ROAD DEDICATION AREA
-  = ROAD VACATION AREA


AREAS TO BE VACATED:
AREA: 59,575 SF
TOTAL: 59,575 SF

ROAD AREA TO BE DEDICATED:
AREA: 68,707 SF
TOTAL: 68,707 SF

PUBLIC TRAIL EASEMENT AREA:
AREA: 14,427 SF
TOTAL: 14,427 SF


NET ADDITION OF PUBLIC ACCESS WAYS: 23,559 SF

GRAPHIC SCALE
(US SURVEY FEET)

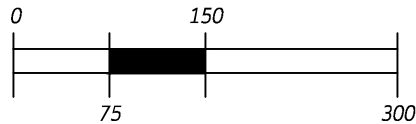

PSE PACIFIC SURVEYING
& ENGINEERING, INC.
909 Squalicum Way, Suite 111 | BELLINGHAM, WA 98225
T: 360.671.7387 | F: 360.671.4685
WWW.PSESURVEY.COM | INFO@PSESURVEY.COM

DWG: 2019196_svE_ROW CALCS (38)_220818.dwg DATE: 10/3/22 JOB#: 2019196

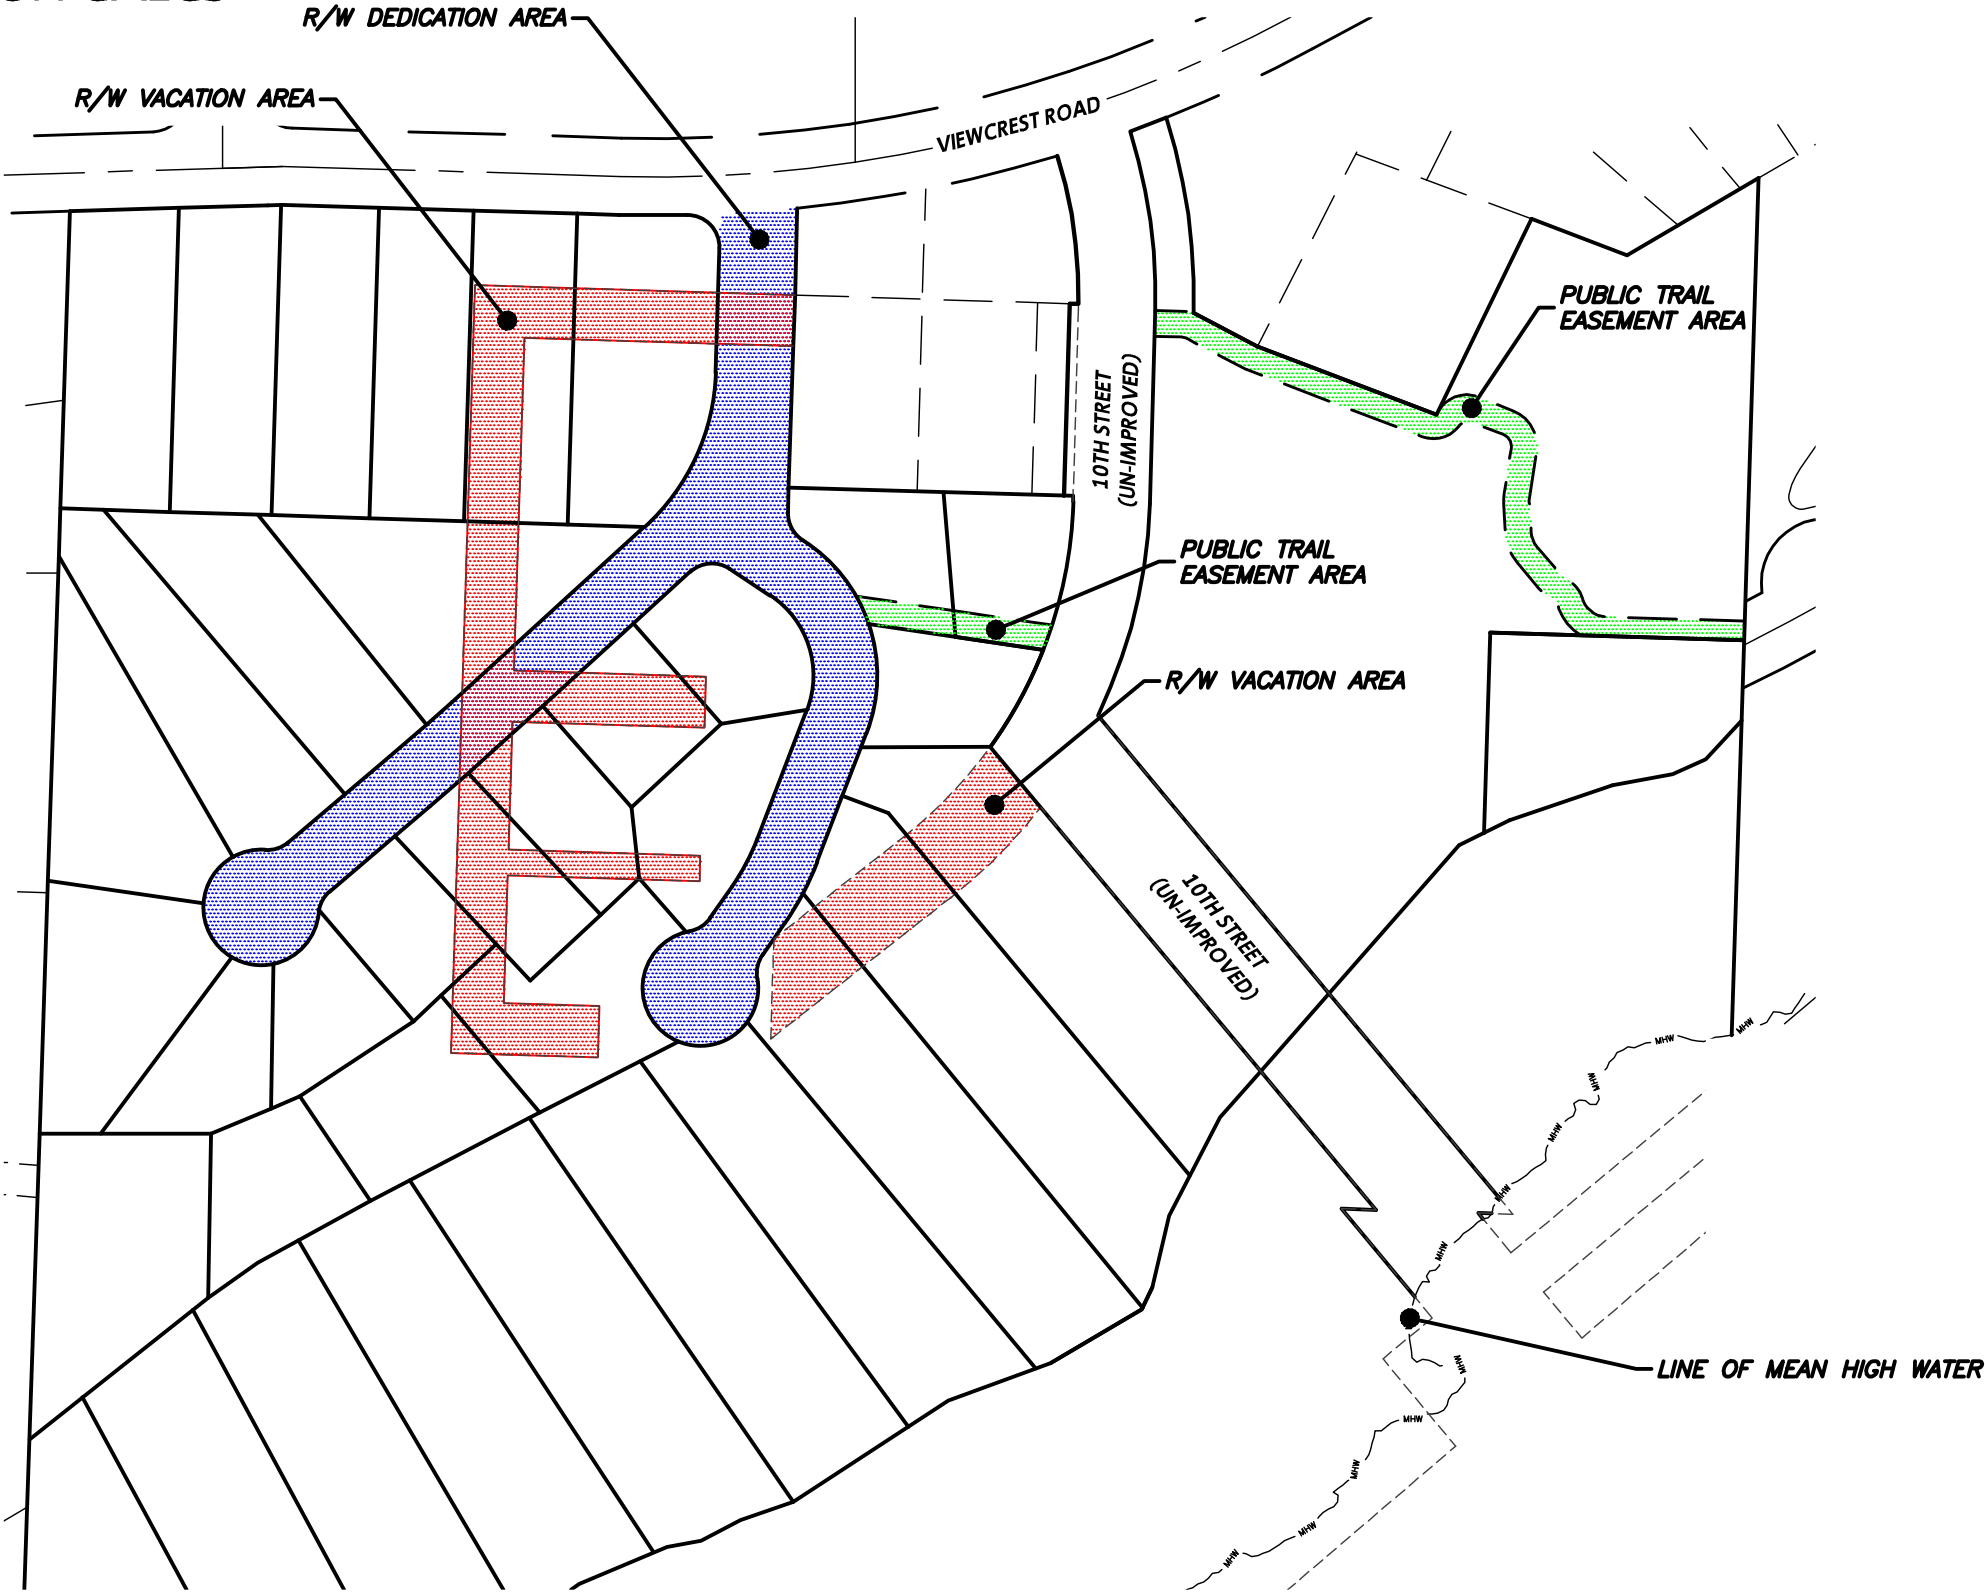

PSE