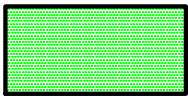
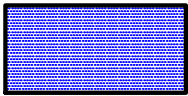
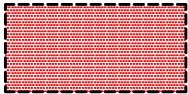


THE WOODS AT VIEWCREST
RIGHT OF WAY VACATION/DEDICATION CALCS

-  = PUBLIC TRAIL EASEMENT AREA
-  = ROAD DEDICATION AREA
-  = ROAD VACATION AREA


AREAS TO BE VACATED:
AREA: 59,575 SF
TOTAL: 59,575 SF

ROAD AREA TO BE DEDICATED:
AREA: 67,079 SF
TOTAL: 67,079 SF


PUBLIC TRAIL EASEMENT AREA:
AREA: 11,967 SF
TOTAL: 11,967 SF

NET ADDITION OF PUBLIC ACCESS WAYS: 19,471 SF

GRAPHIC SCALE
(US SURVEY FEET)

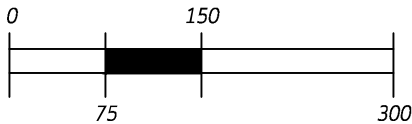

PSE PACIFIC SURVEYING
& ENGINEERING, INC.
909 Squalicum Way, Suite 111 | BELLINGHAM, WA 98225
T: 360.671.7387 | F: 360.671.4685
WWW.PSESURVEY.COM | INFO@PSESURVEY.COM

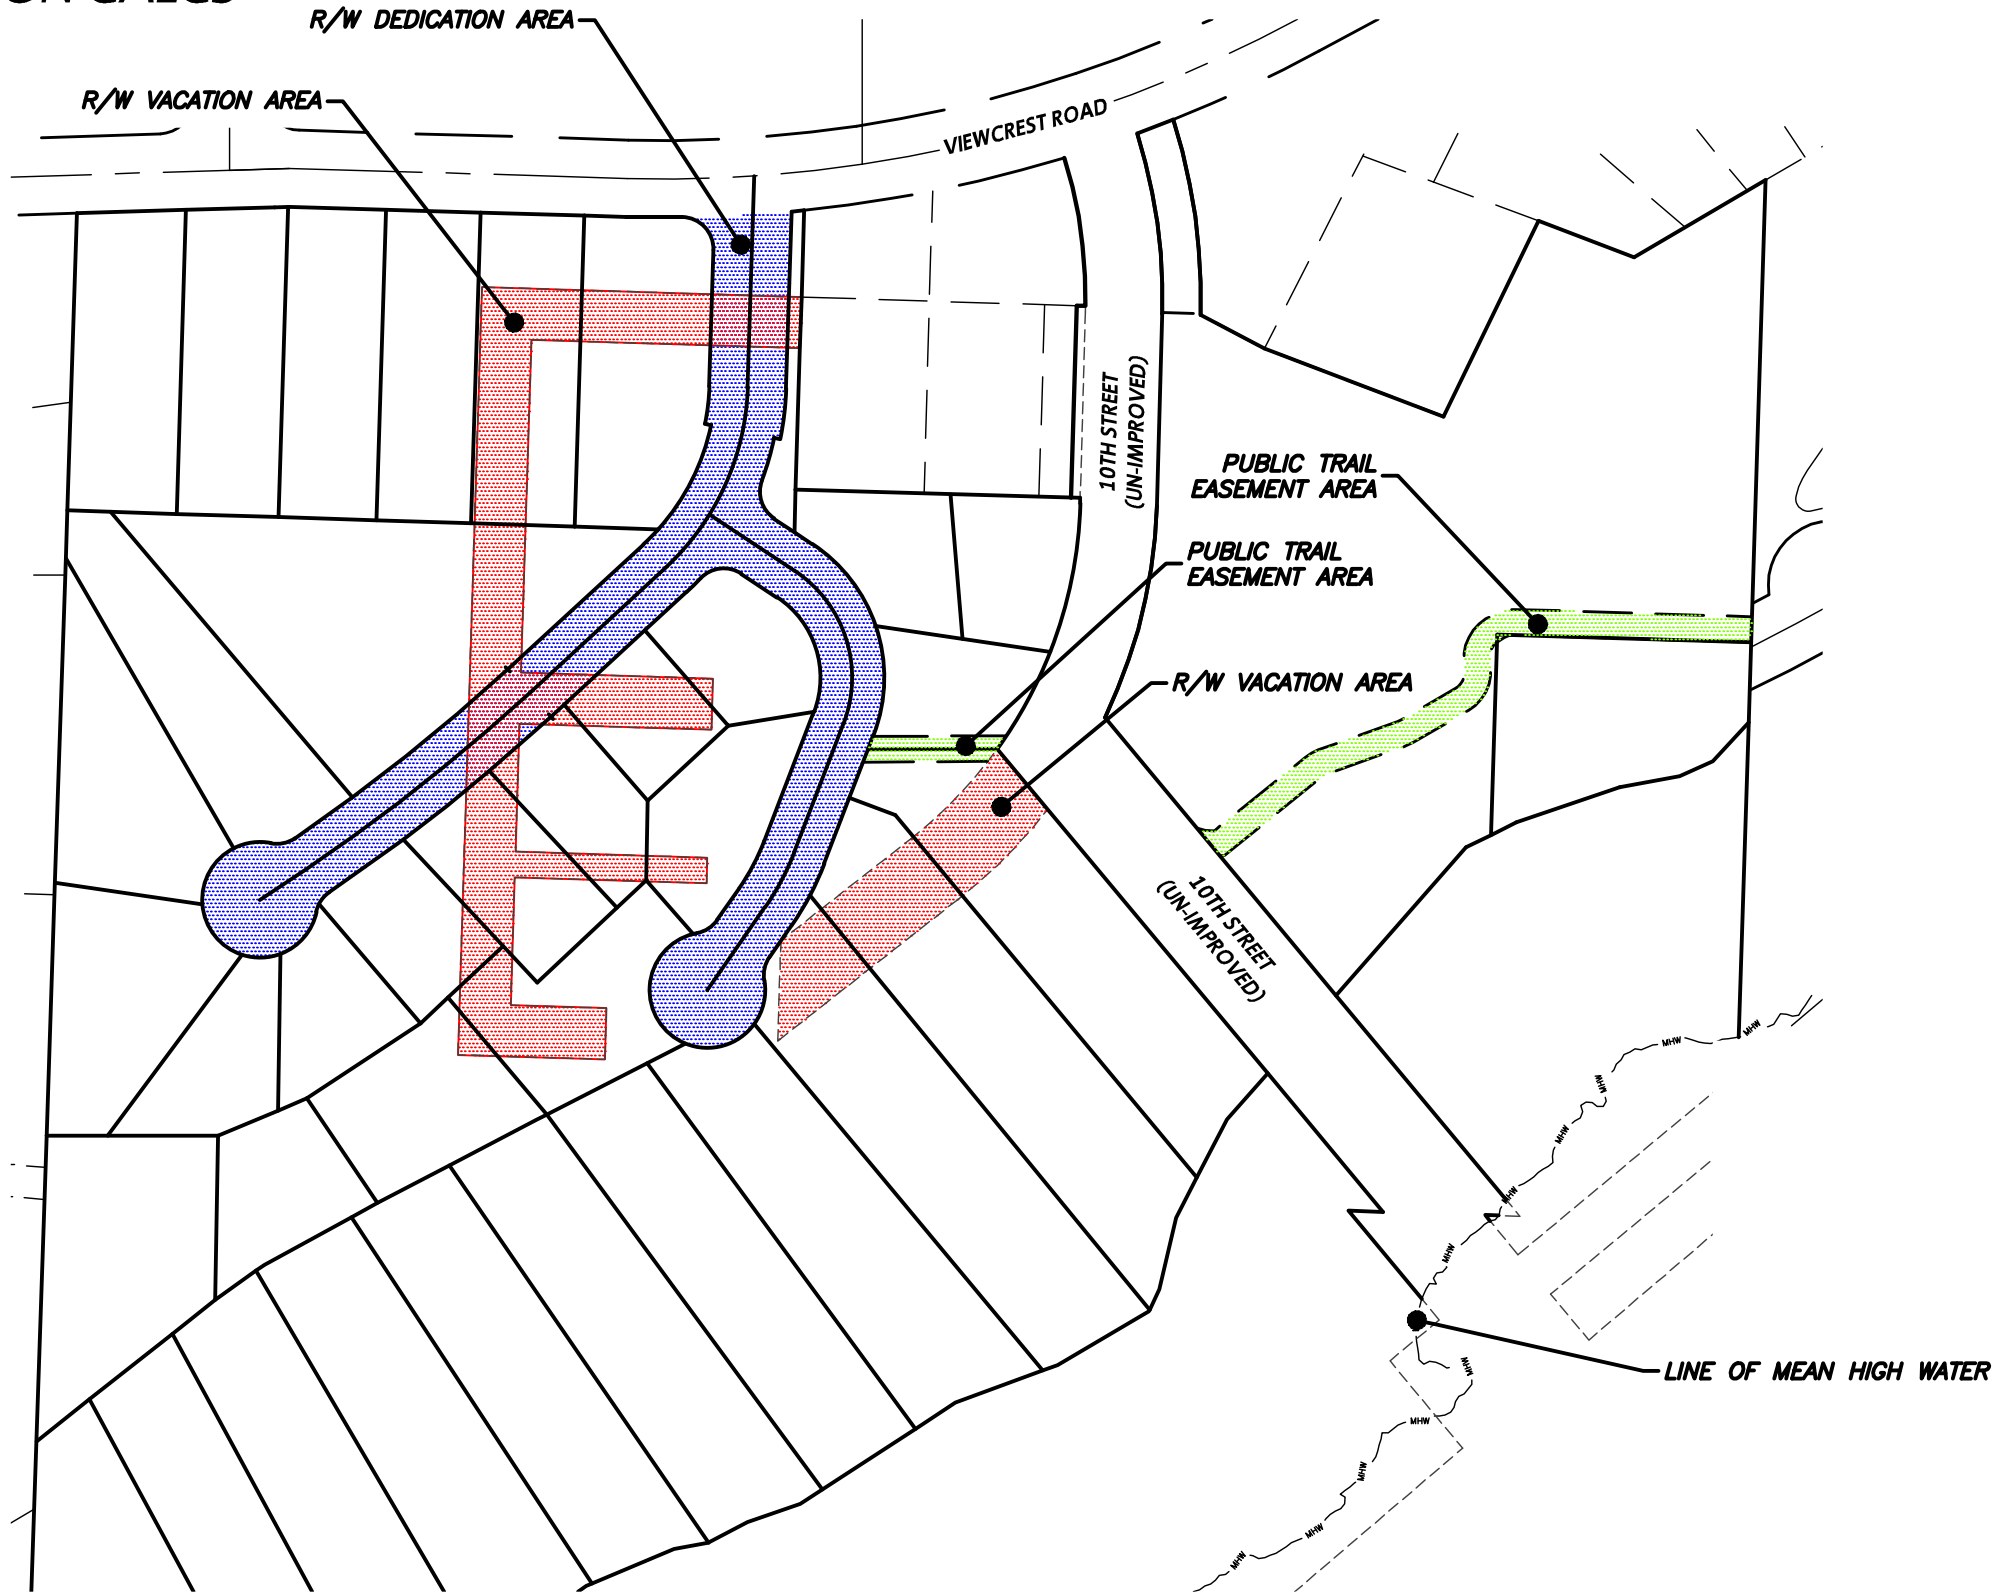

PSE