
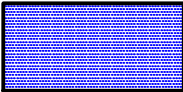
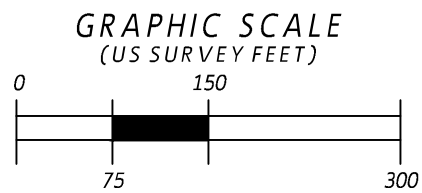


**THE WOODS AT VIEWCREST
LOTS SERVED VIA PRIVATE
ROAD VARIANCE EXHIBIT**

-  = LOTS SERVED OFF OF SOUTHERLY PRIVATE ACCESS ROAD
-  = PRIVATE ACCESS ROAD/DRIVEWAY

EXISTING SHARED DRIVEWAY



PSE
**PACIFIC SURVEYING
& ENGINEERING, INC.**
 909 Squalicum Way, Suite 111 | BELLINGHAM, WA 98225
 T: 360.671.7387 | F: 360.671.4685
 WWW.PSESURVEY.COM | INFO@PSESURVEY.COM

THE WOODS AT VIEWCREST ROAD STANDARDS VARIANCE EXHIBIT



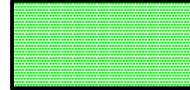
SEE DETAIL 2
SHEET 2 OF 2
FOR CROSS SECTION


SEE DETAIL 3
SHEET 2 OF 2
FOR CROSS SECTION

SEE DETAIL 1
SHEET 2 OF 2
FOR CROSS SECTION

SEE DETAIL 1
SHEET 2 OF 2
FOR CROSS SECTION

EXISTING DRIVEWAY &
EASEMENT

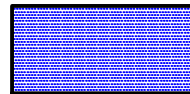-  = PUBLIC ROADS
-  = PRIVATE ACCESS ROADS
-  = PRIVATE DRIVEWAYS VIA EASEMENT

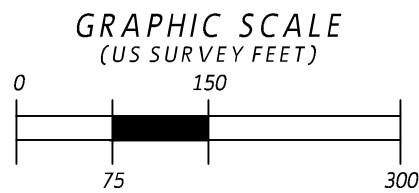

PSE
PACIFIC SURVEYING
& ENGINEERING, INC.
909 Squalicum Way, Suite 111 | BELLINGHAM, WA 98225
T: 360.671.7387 | F: 360.671.4685
WWW.PSESURVEY.COM | INFO@PSESURVEY.COM

DWG: 2019196_svk_ROAD VARIANCE EXHIBIT_230517.dwg DATE: 12/1/23 JOB#: 2019196




SCALE: 1"=150' SHEET: 2 OF 3

THE WOODS AT VIEWCREST ROAD STANDARDS VARIANCE DETAILS


DETAIL 1 (NTS)

PRIVATE ACCESS ROAD (TYP)

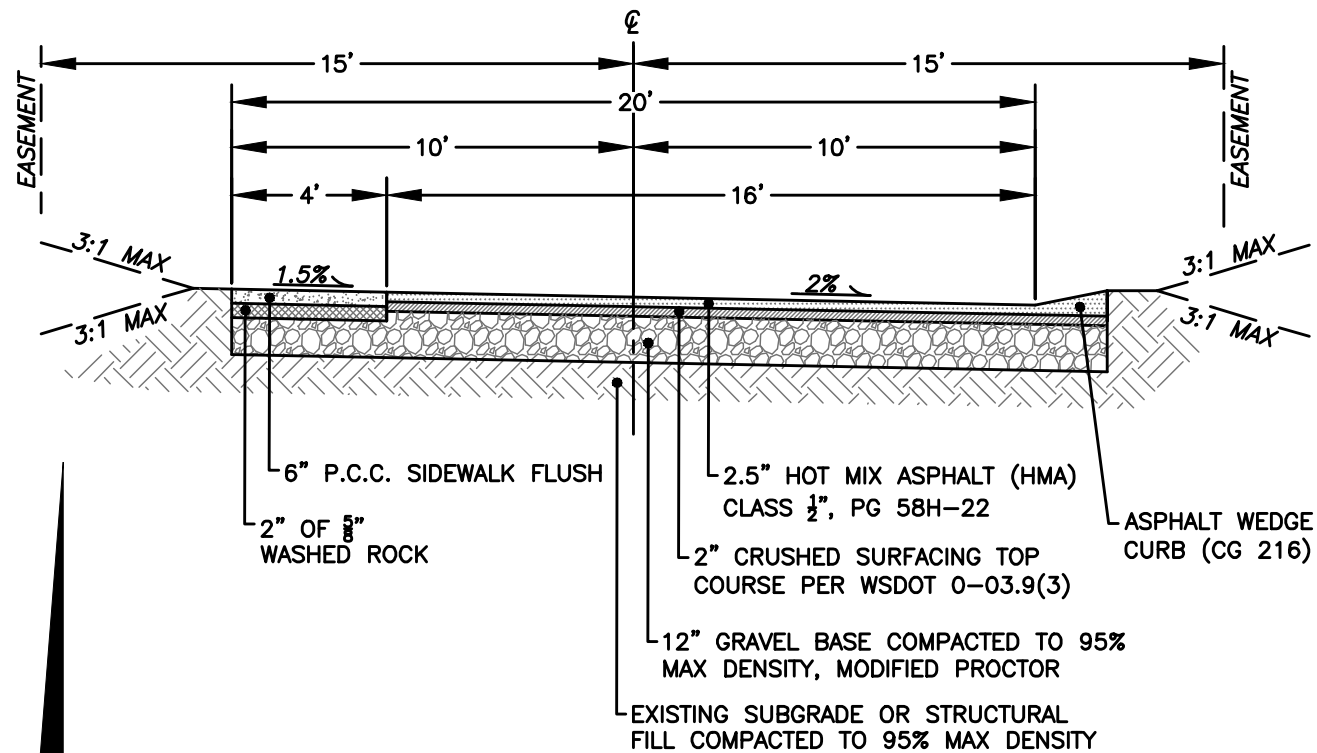


DETAIL 2 (NTS)

VIEWCREST RD.

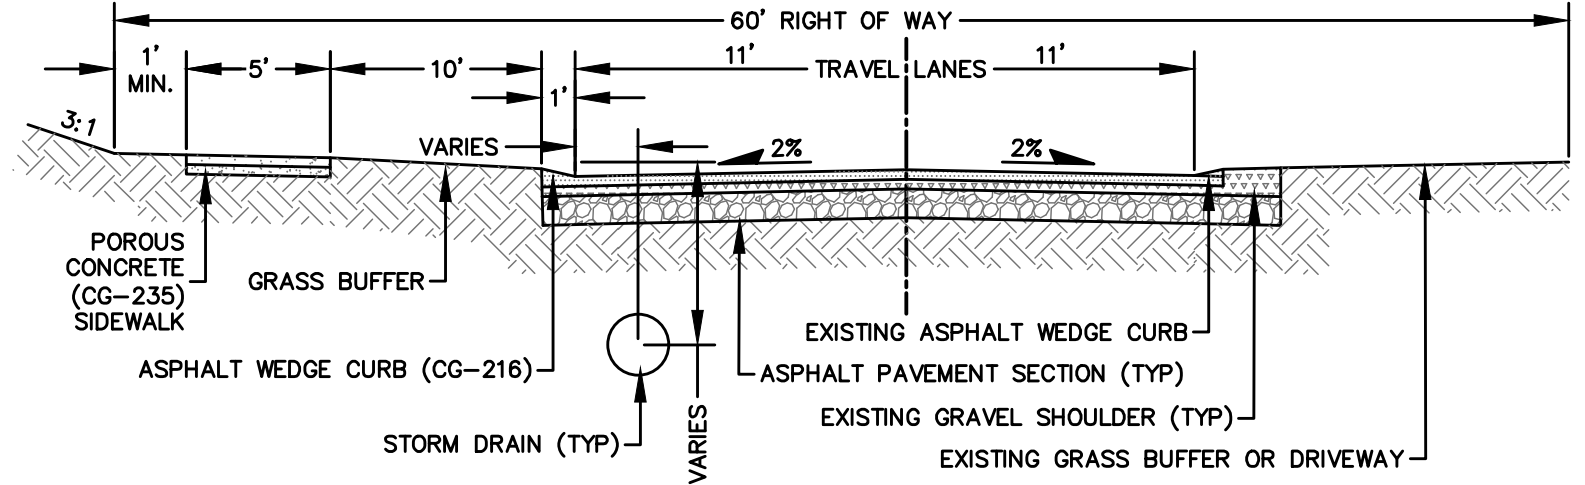

DETAIL 3 (NTS)

EAST/WEST ROADS (PUBLIC)

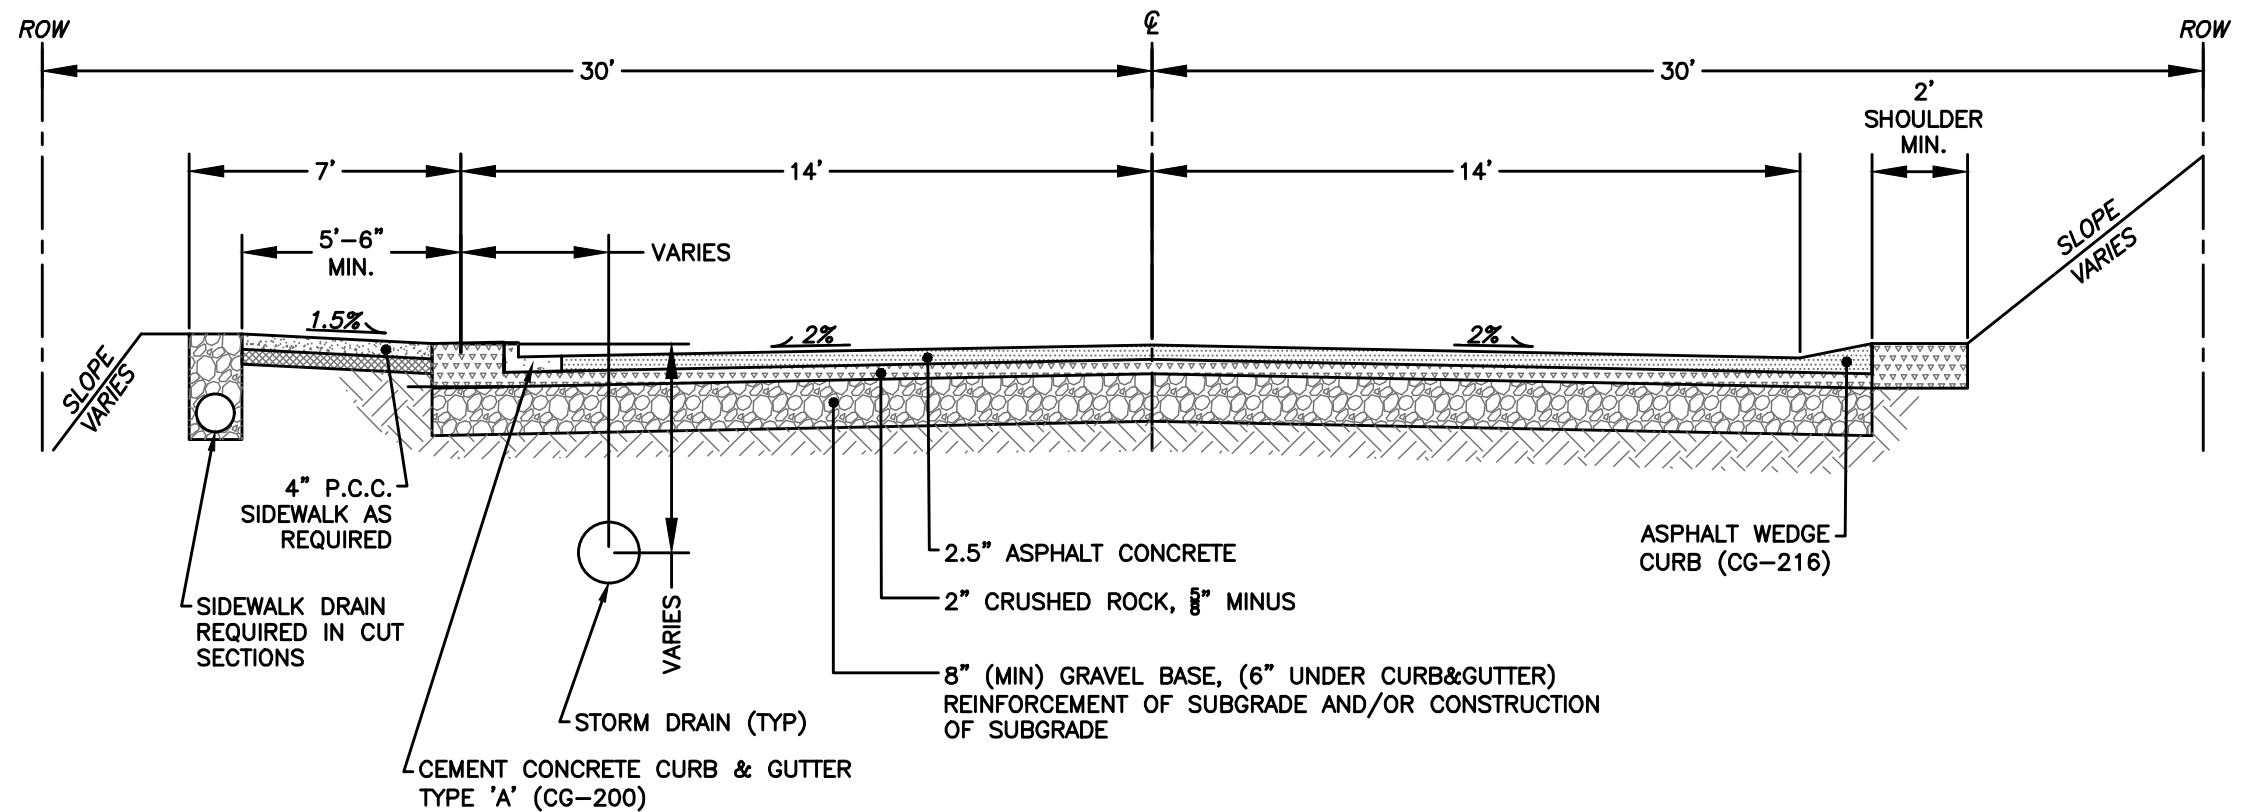

PSE

PACIFIC SURVEYING & ENGINEERING, INC.
 909 Squalicum Way, Suite 111 | BELLINGHAM, WA 98225
 T: 360.671.7387 | F: 360.671.4685
 WWW.PSESURVEY.COM | INFO@PSESURVEY.COM