
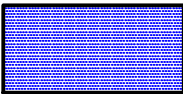
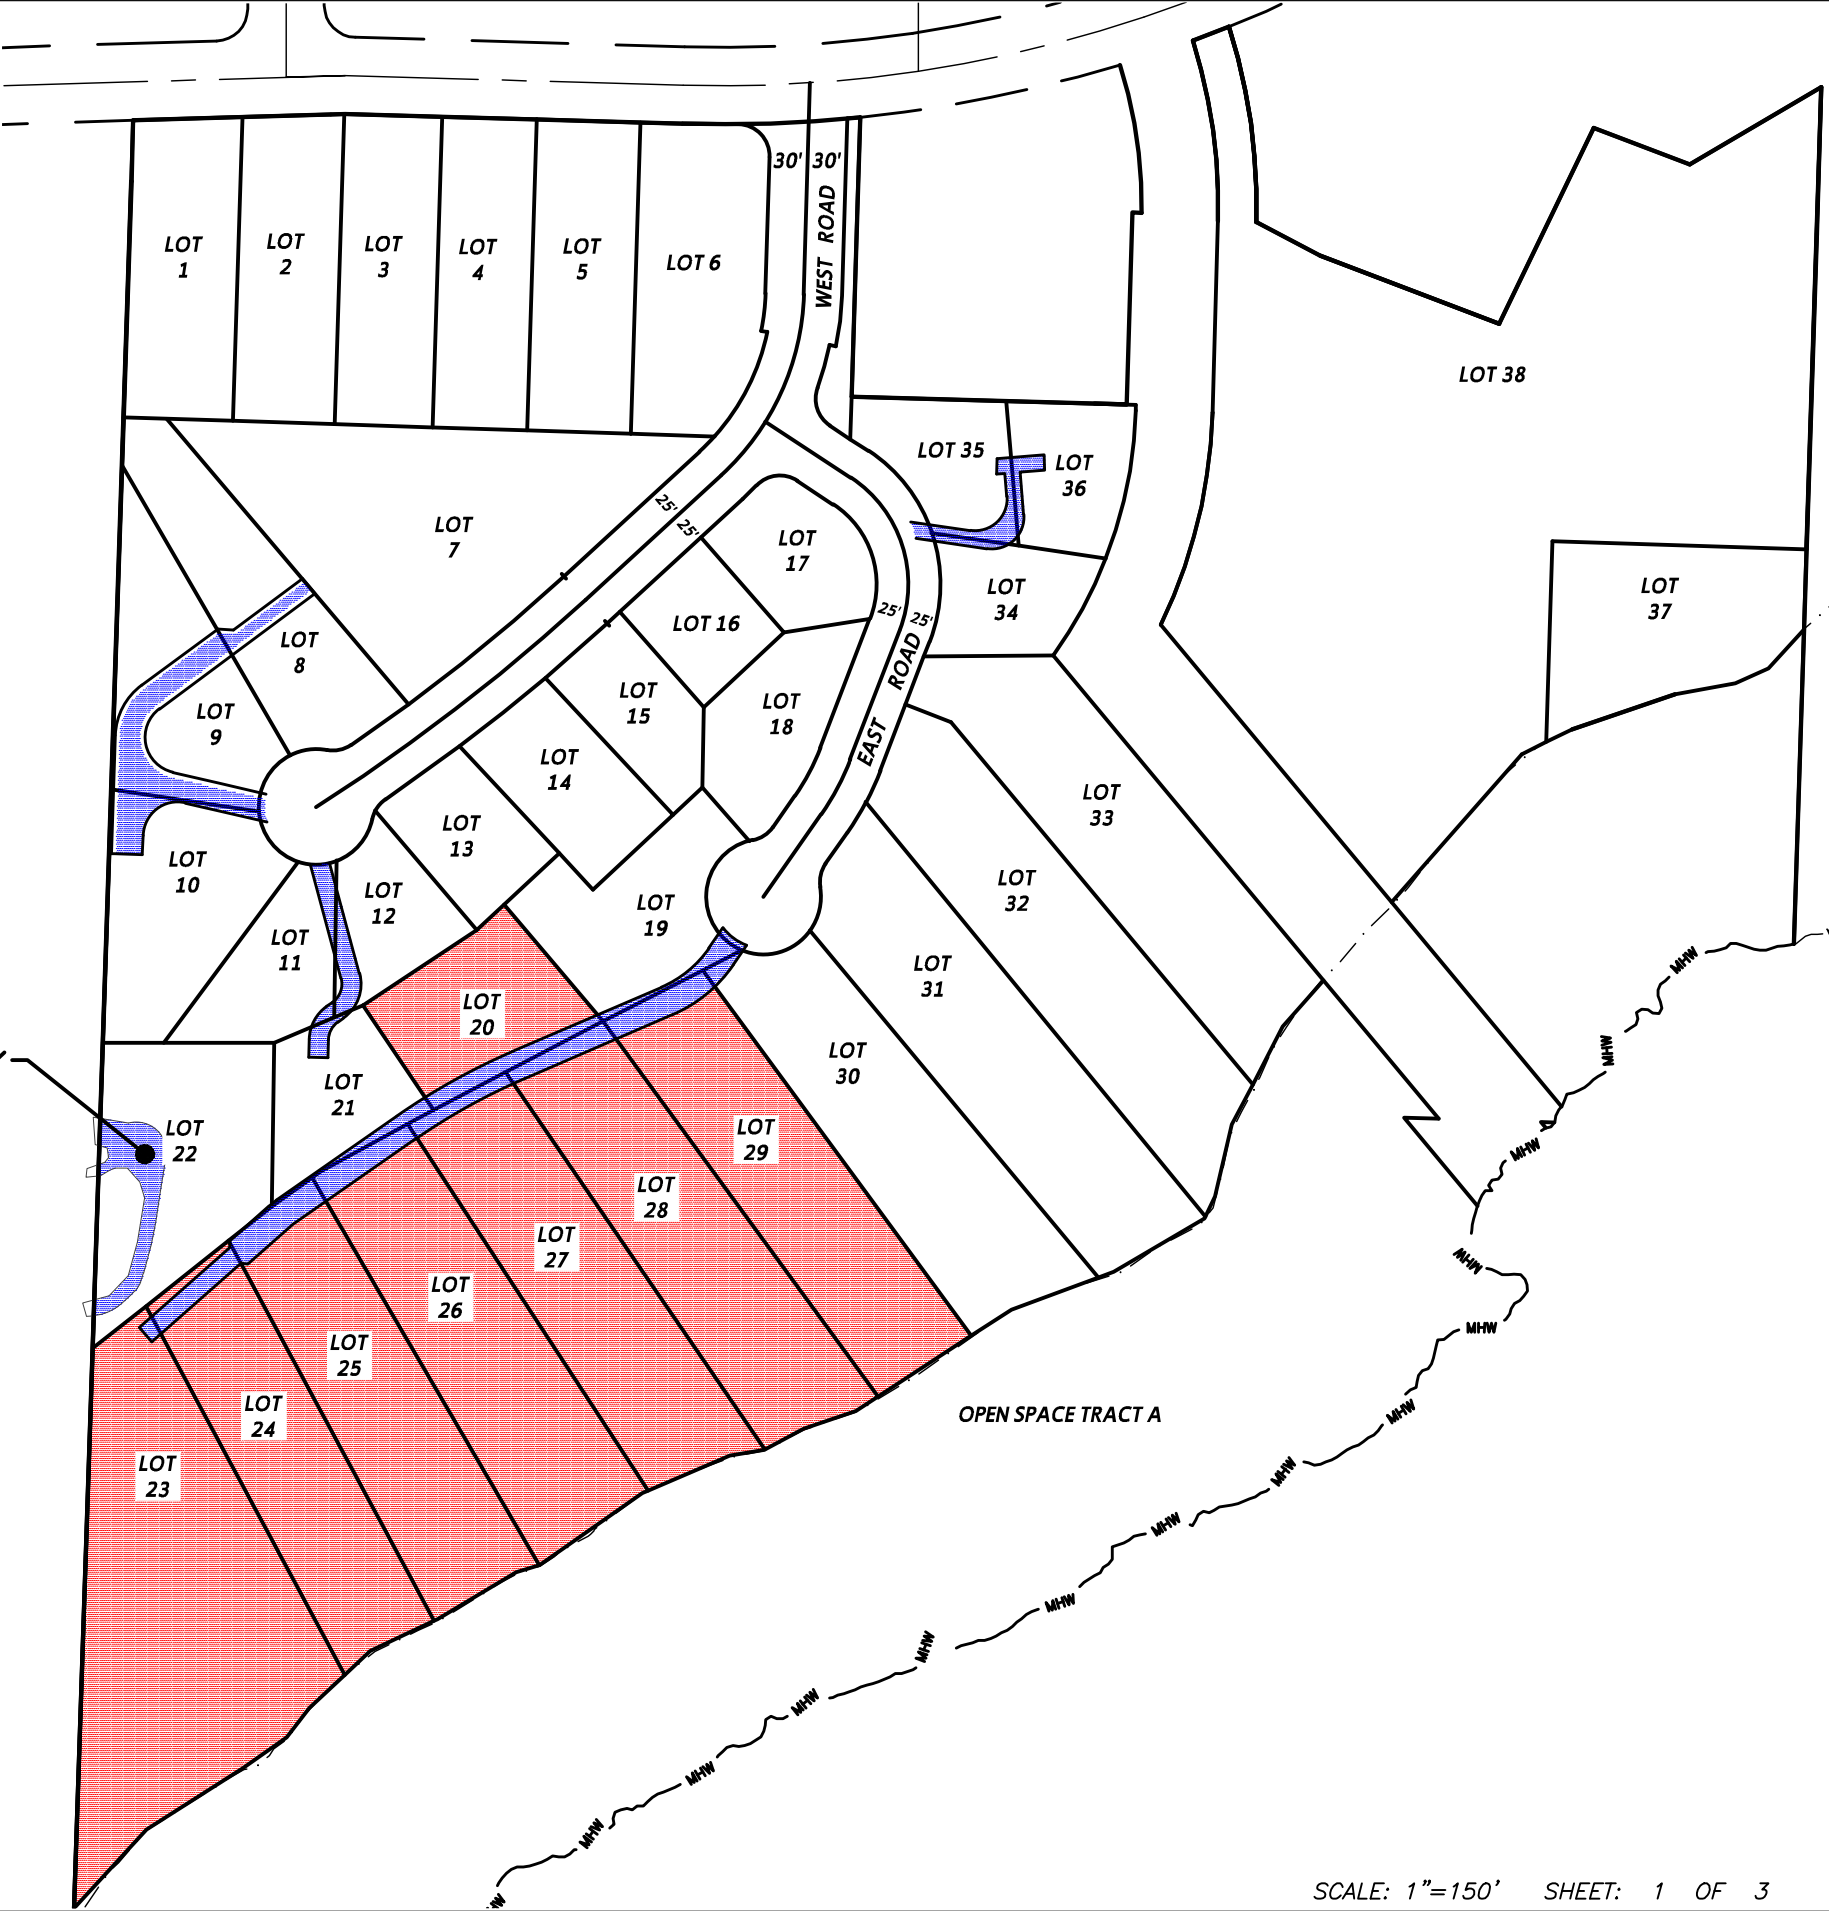


THE WOODS AT VIEWCREST
LOTS SERVED VIA PRIVATE
ROAD VARIANCE EXHIBIT

-  = LOTS SERVED OFF OF SOUTHERLY PRIVATE ACCESS ROAD
-  = PRIVATE ACCESS ROAD/DRIVEWAY

EXISTING SHARED DRIVEWAY

GRAPHIC SCALE
(US SURVEY FEET)

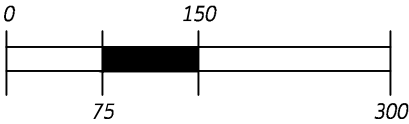



**PACIFIC SURVEYING
& ENGINEERING, INC.**
909 Squallicum Way, Suite 111 | BELLINGHAM, WA 98225
T: 360.671.7387 | F: 360.671.4685
WWW.PSESURVEY.COM | INFO@PSESURVEY.COM

THE WOODS AT VIEWCREST
ROAD STANDARDS VARIANCE EXHIBIT




SEE DETAIL 2
SHEET 2 OF 2
FOR CROSS SECTION




SEE DETAIL 1
SHEET 2 OF 2
FOR CROSS SECTION

SEE DETAIL 3
SHEET 2 OF 2
FOR CROSS SECTION

SEE DETAIL 1
SHEET 2 OF 2
FOR CROSS SECTION

EXISTING DRIVEWAY &
EASEMENT

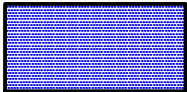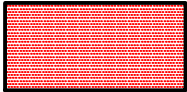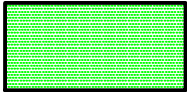
-  = PUBLIC ROADS
-  = PRIVATE ACCESS ROADS
-  = PRIVATE DRIVEWAYS VIA EASEMENT

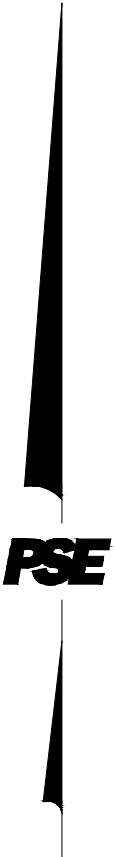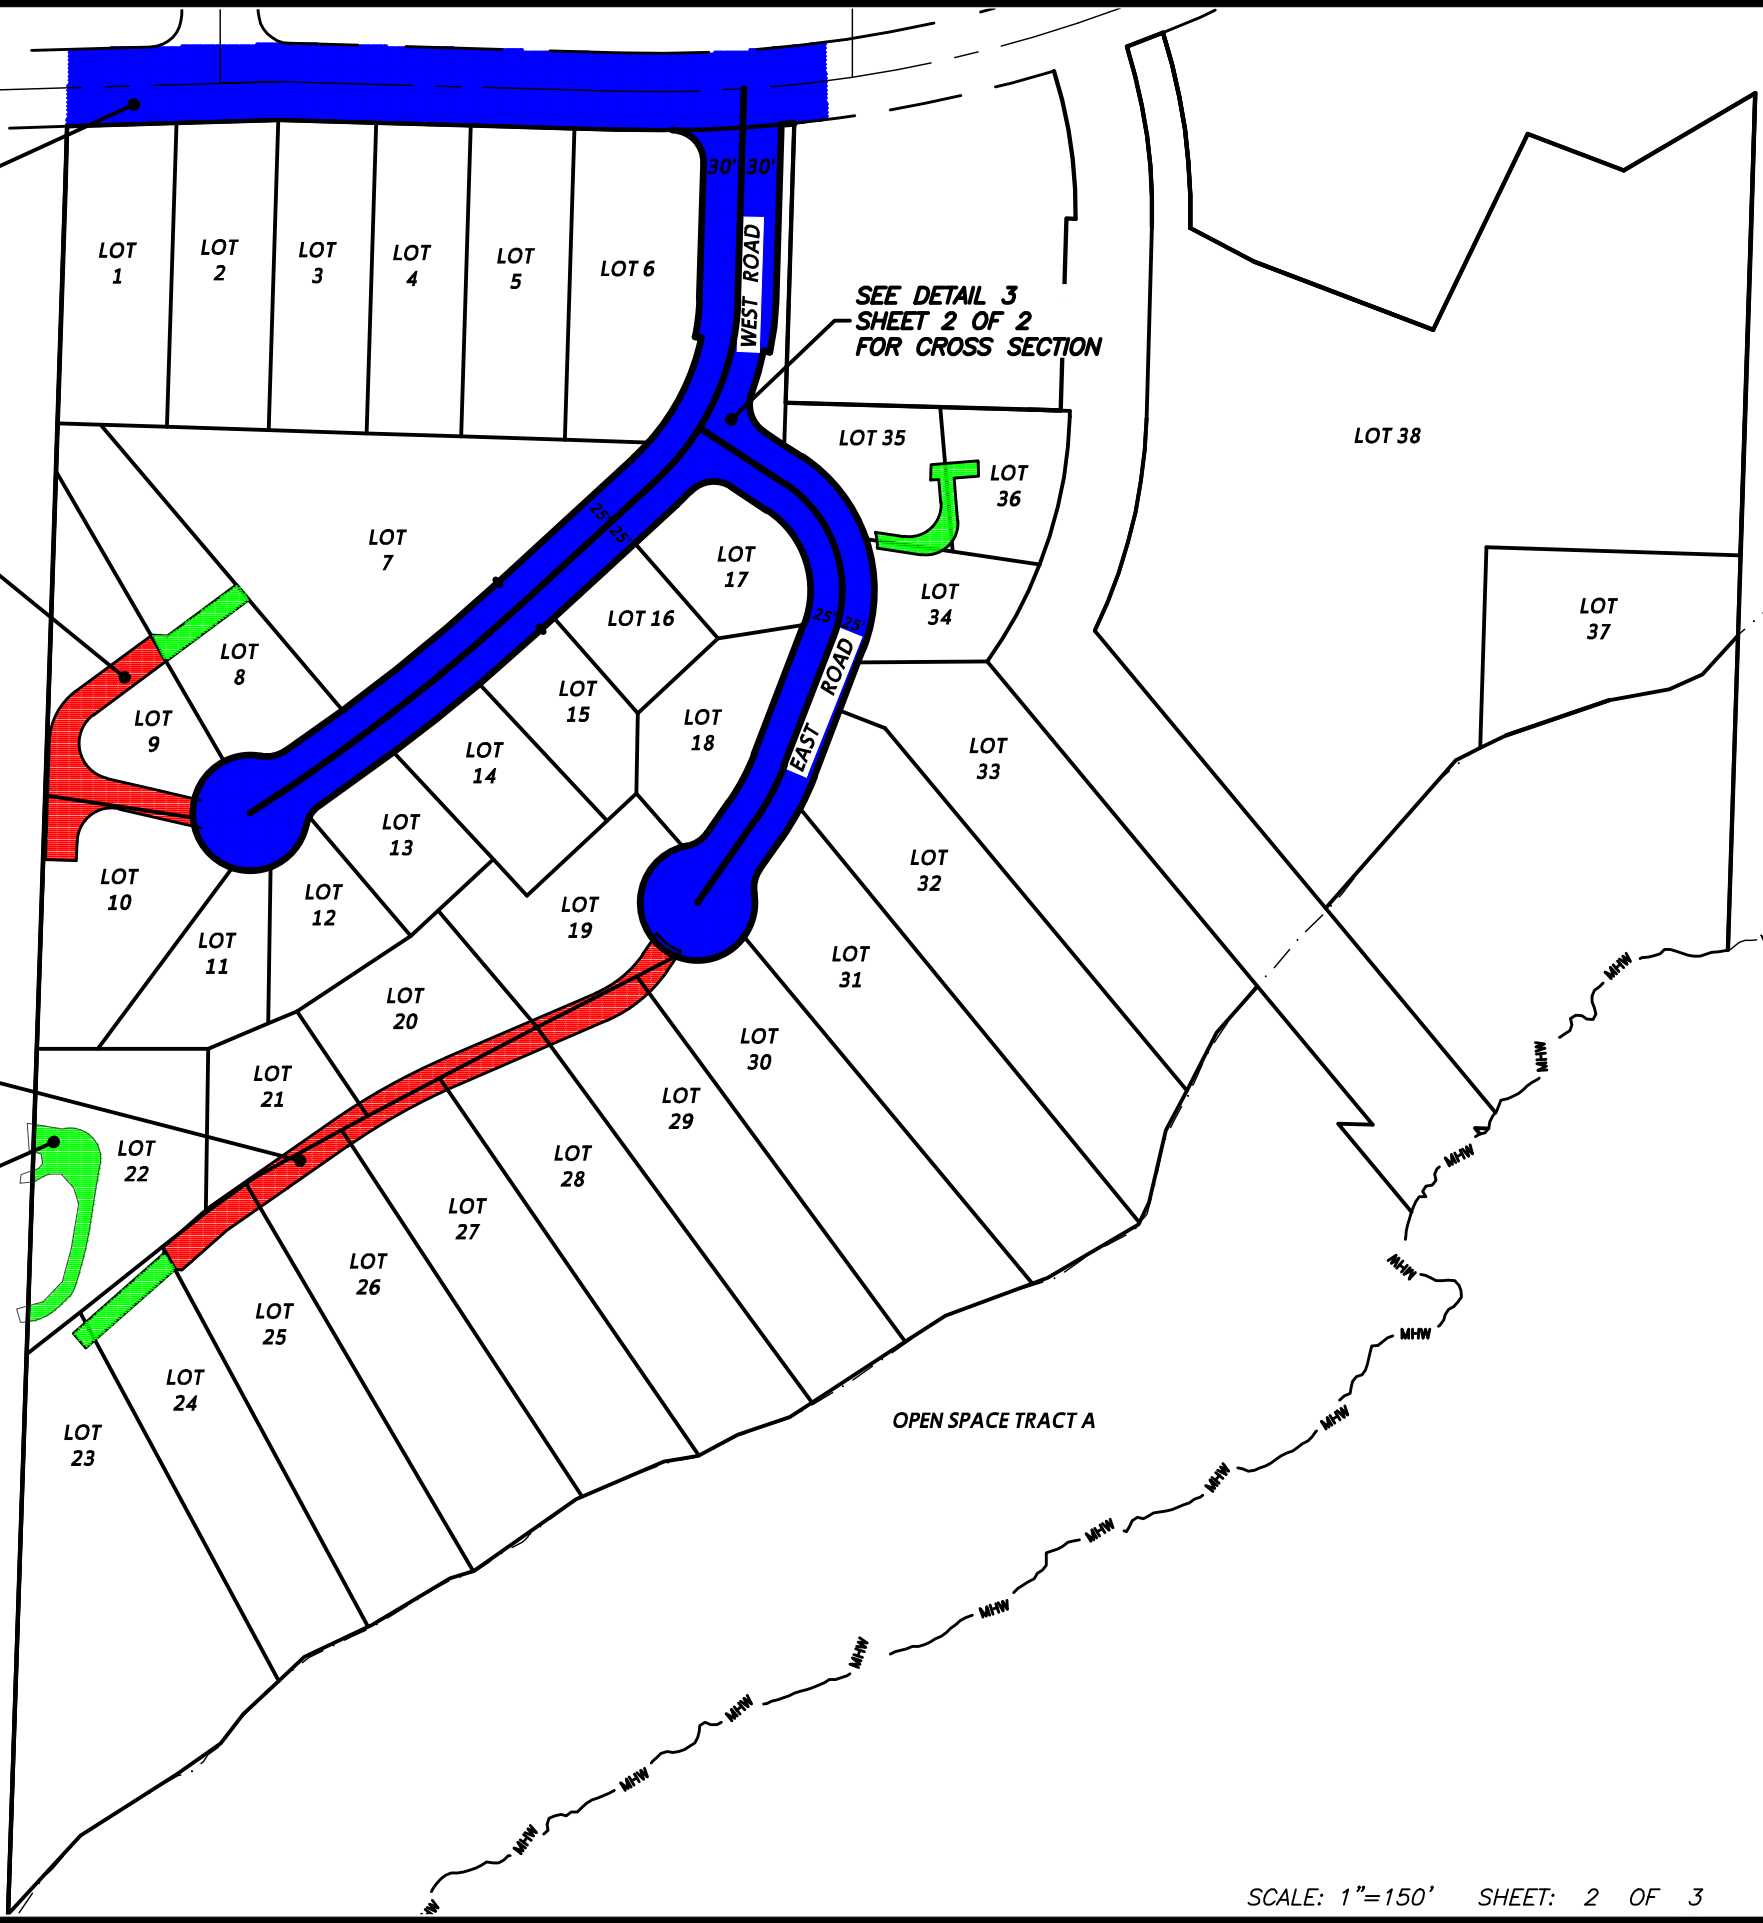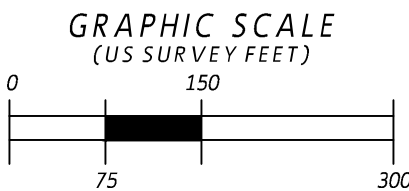


THE WOODS AT VIEWCREST ROAD STANDARDS VARIANCE DETAILS

DETAIL 1 (NTS)

PRIVATE ACCESS ROAD (TYP)

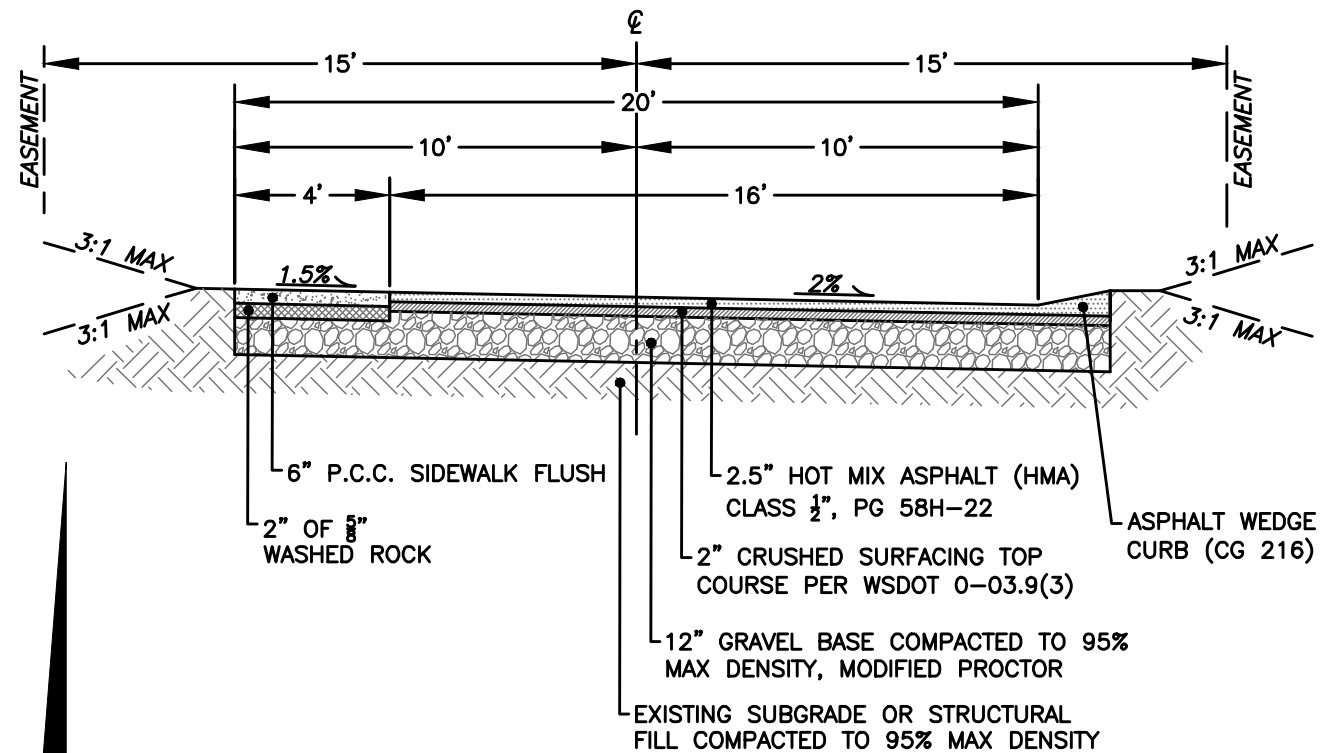


DETAIL 2 (NTS)

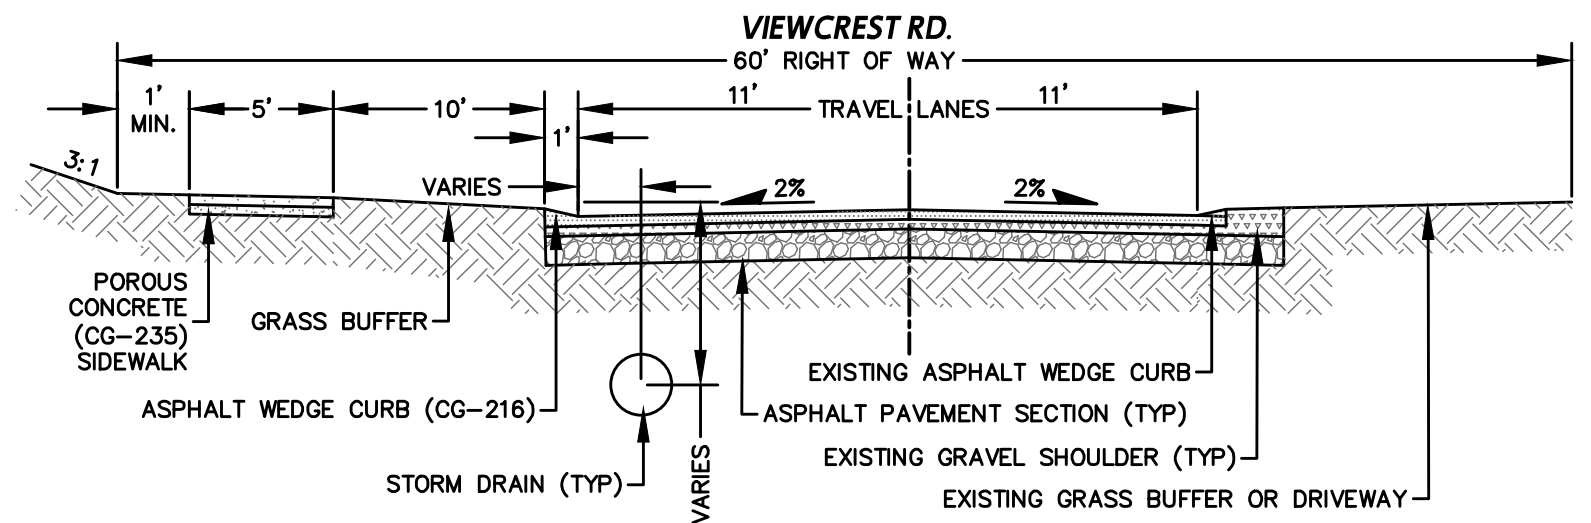

DETAIL 3 (NTS)

EAST/WEST ROADS (PUBLIC)

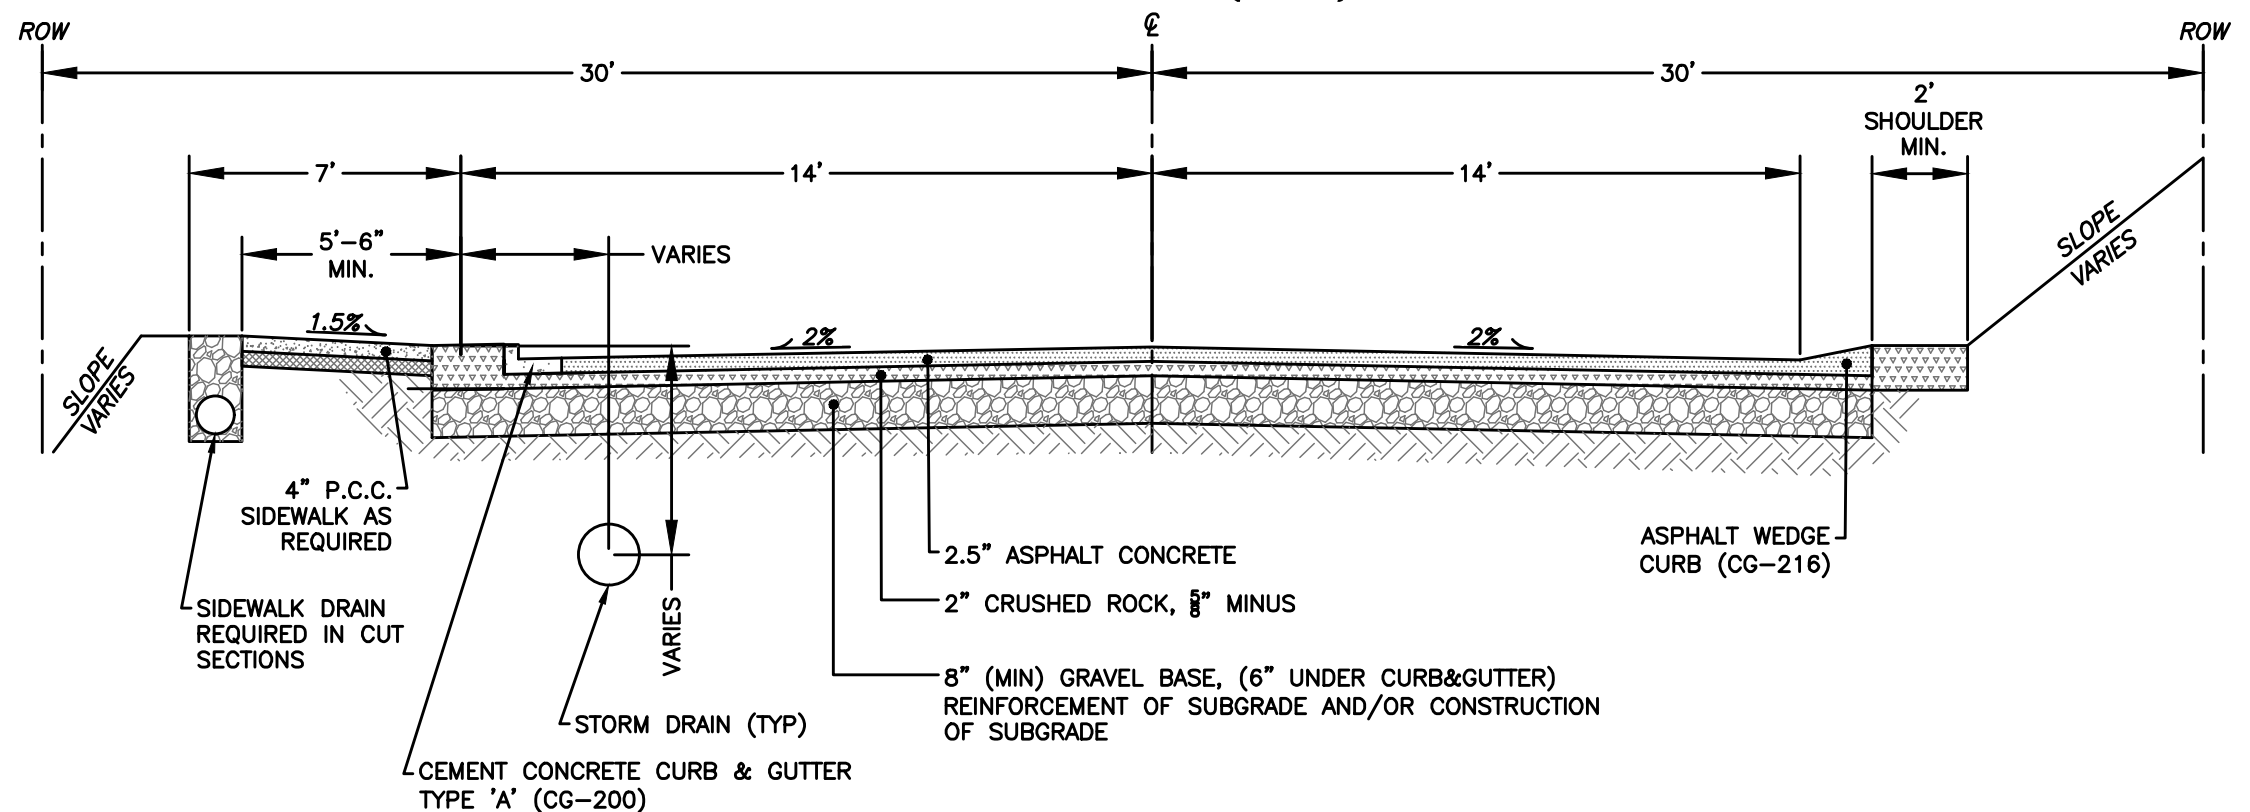

PSE

PACIFIC SURVEYING & ENGINEERING, INC.
909 Squallicum Way, Suite 111 | BELLINGHAM, WA 98225
T: 360.671.7387 | F: 360.671.4685
WWW.PSESURVEY.COM | INFO@PSESURVEY.COM