
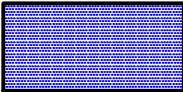
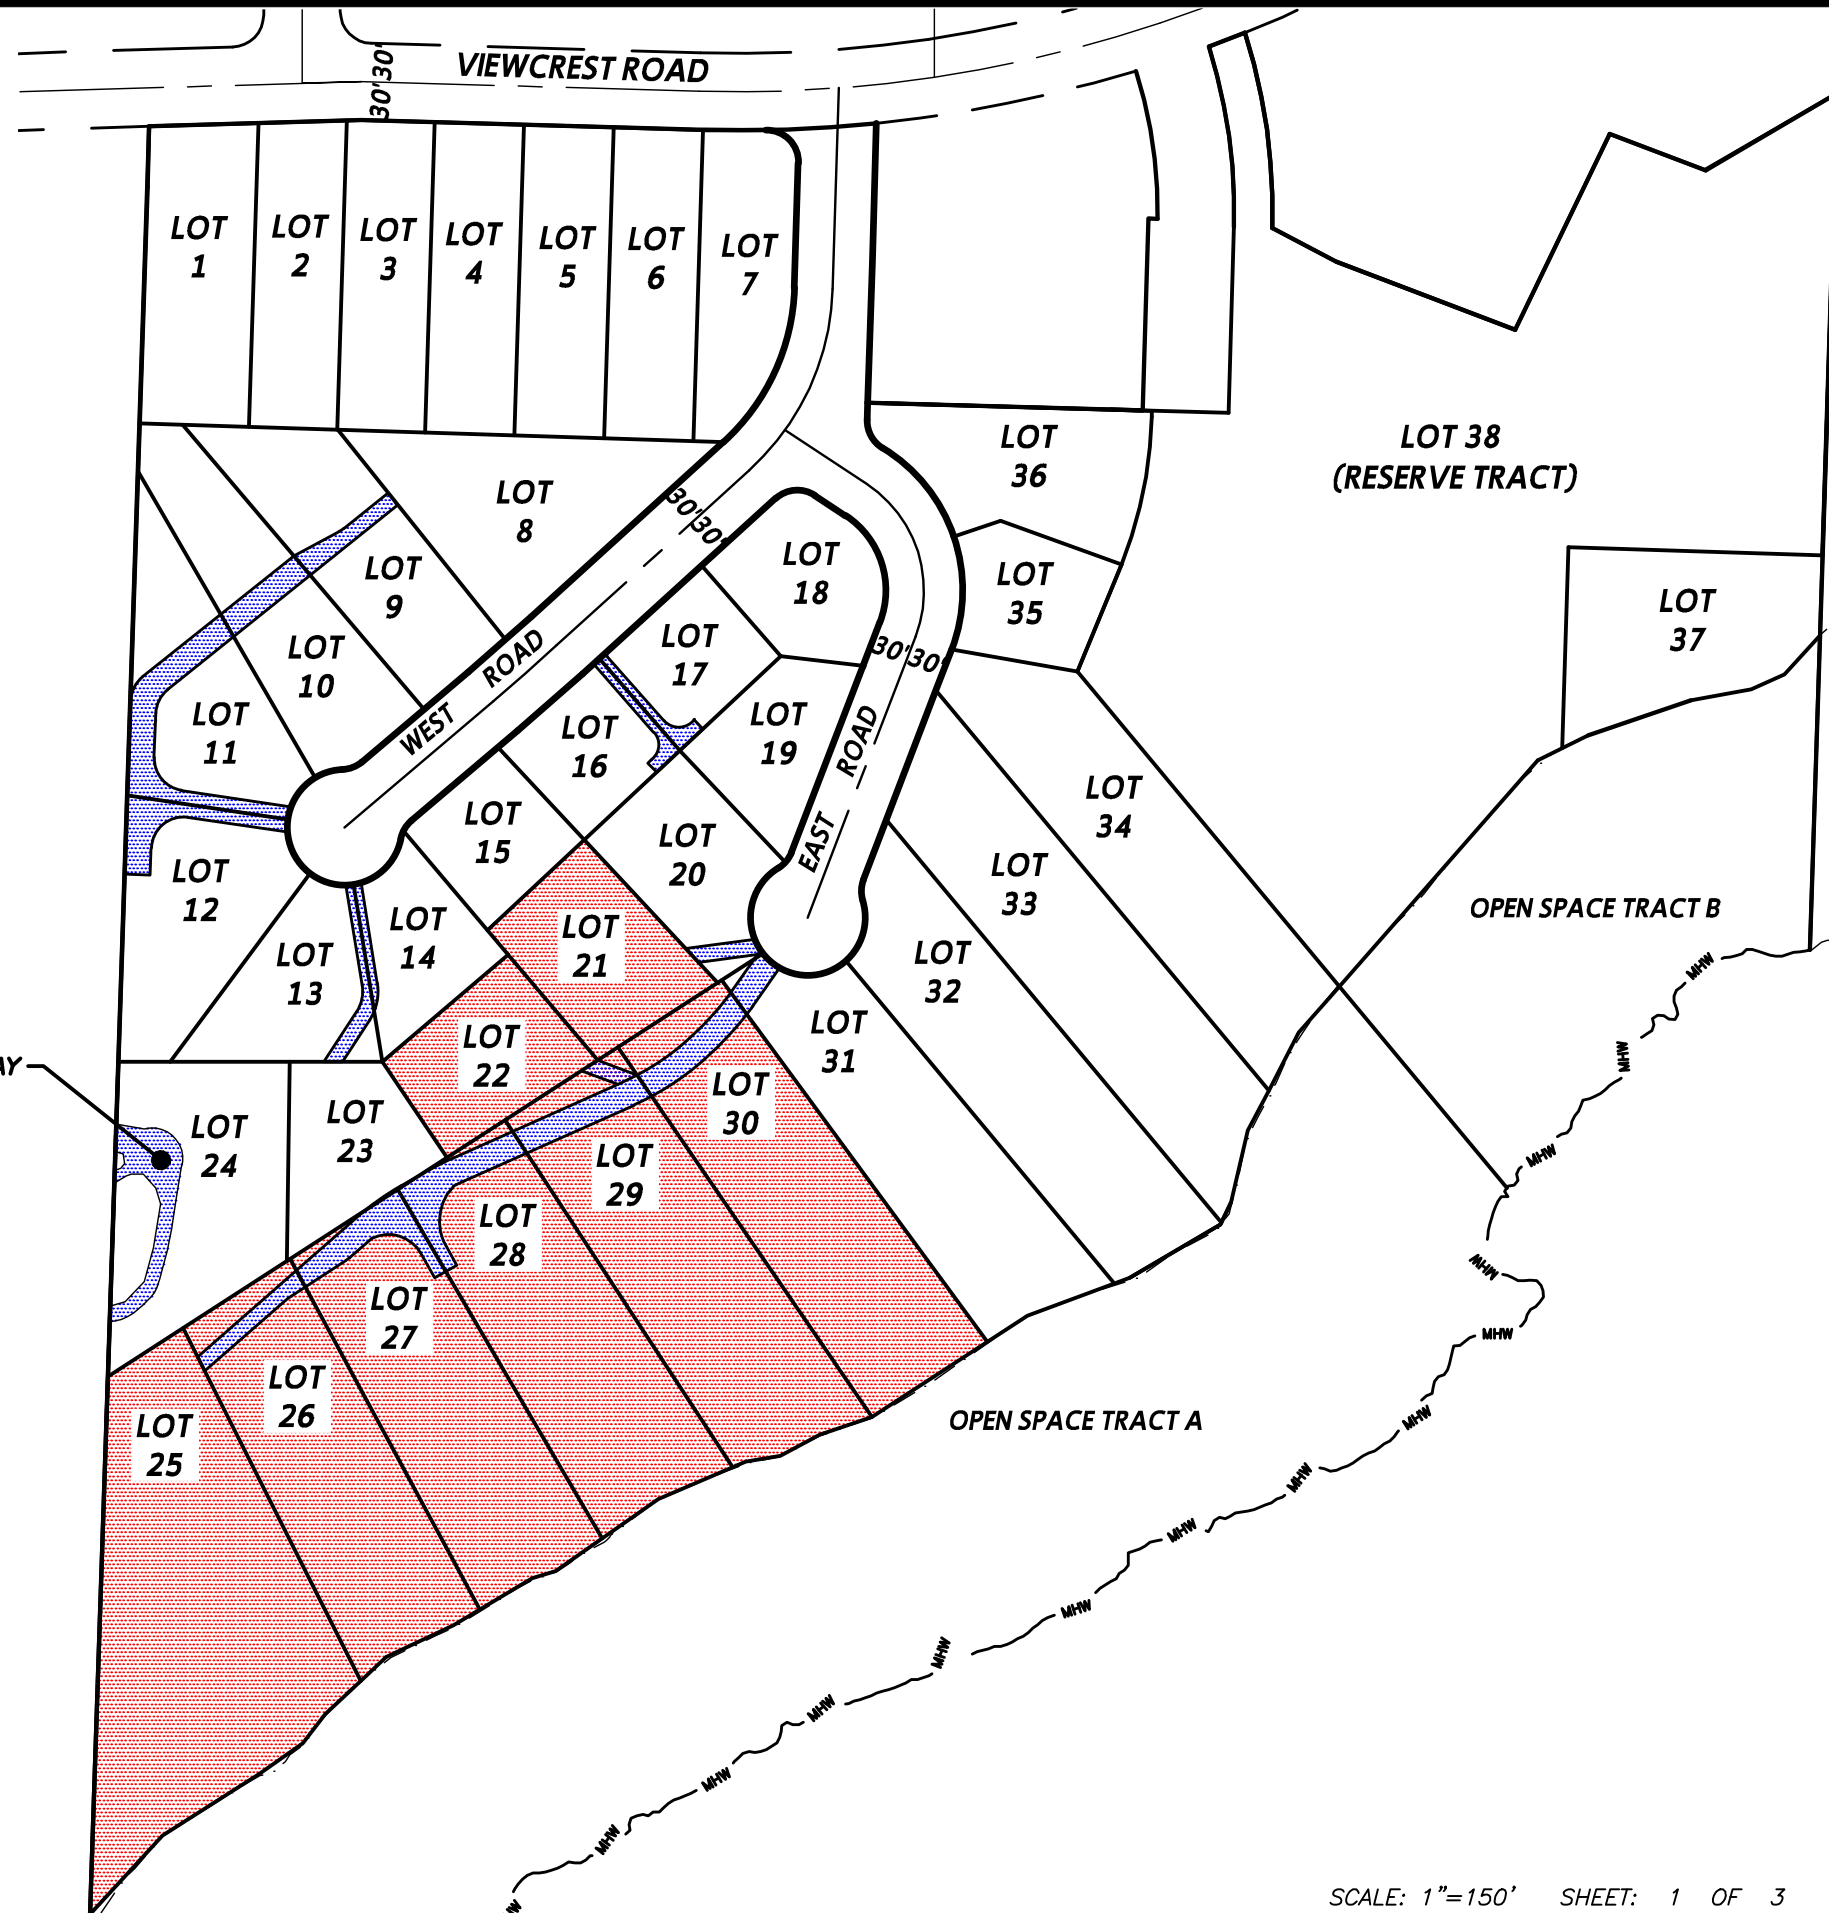
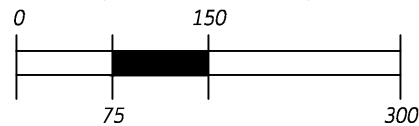


**THE WOODS AT VIEWCREST
LOTS SERVED VIA PRIVATE
ROAD VARIANCE EXHIBIT**

-  = LOTS SERVED OFF OF SOUTHERLY PRIVATE ACCESS ROAD
-  = PRIVATE ACCESS ROAD/DRIVEWAY

EXISTING SHARED DRIVEWAY

GRAPHIC SCALE
(US SURVEY FEET)



PACIFIC SURVEYING & ENGINEERING, INC.
 909 Squalicum Way, Suite 111 | BELLINGHAM, WA 98225
 T: 360.671.7387 | F: 360.671.4685
 WWW.PSESURVEY.COM | INFO@PSESURVEY.COM



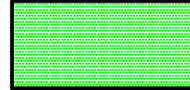
THE WOODS AT VIEWCREST
ROAD STANDARDS VARIANCE EXHIBIT

SEE DETAIL 2
 SHEET 2 OF 2
 FOR CROSS SECTION


SEE DETAIL 3
 SHEET 2 OF 2
 FOR CROSS SECTION

SEE DETAIL 1
 SHEET 2 OF 2
 FOR CROSS SECTION

SEE DETAIL 1
 SHEET 2 OF 2
 FOR CROSS SECTION

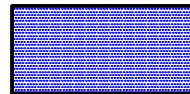-  = PUBLIC ROADS
-  = PRIVATE ACCESS ROADS
-  = PRIVATE DRIVEWAYS VIA EASEMENT

EXISTING DRIVEWAY &
 EASEMENT

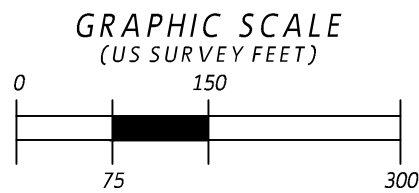


PSE
PACIFIC SURVEYING & ENGINEERING, INC.
 909 Squalicum Way, Suite 111 | BELLINGHAM, WA 98225
 T: 360.671.7387 | F: 360.671.4685
 WWW.PSESURVEY.COM | INFO@PSESURVEY.COM



THE WOODS AT VIEWCREST ROAD STANDARDS VARIANCE DETAILS


DETAIL 1 (NTS)

PRIVATE ACCESS ROAD (TYP)

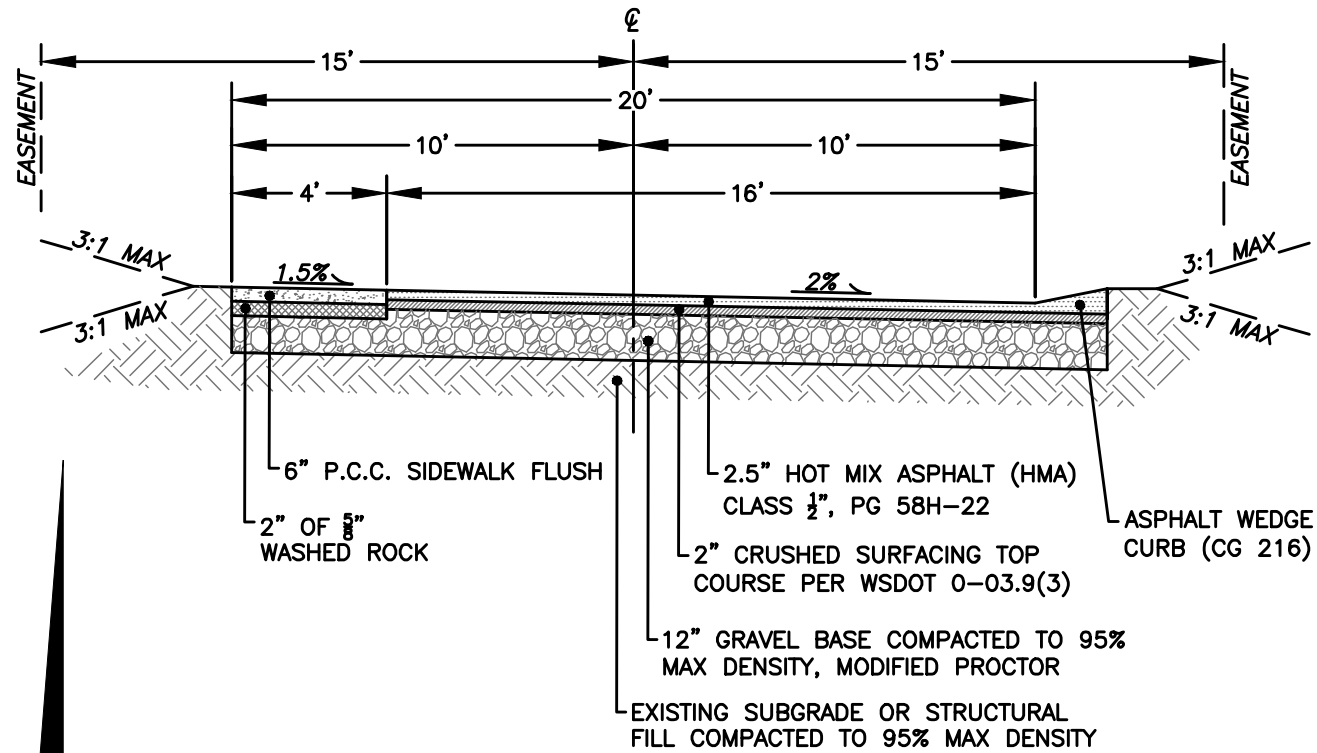


DETAIL 2 (NTS)

VIEWCREST RD.

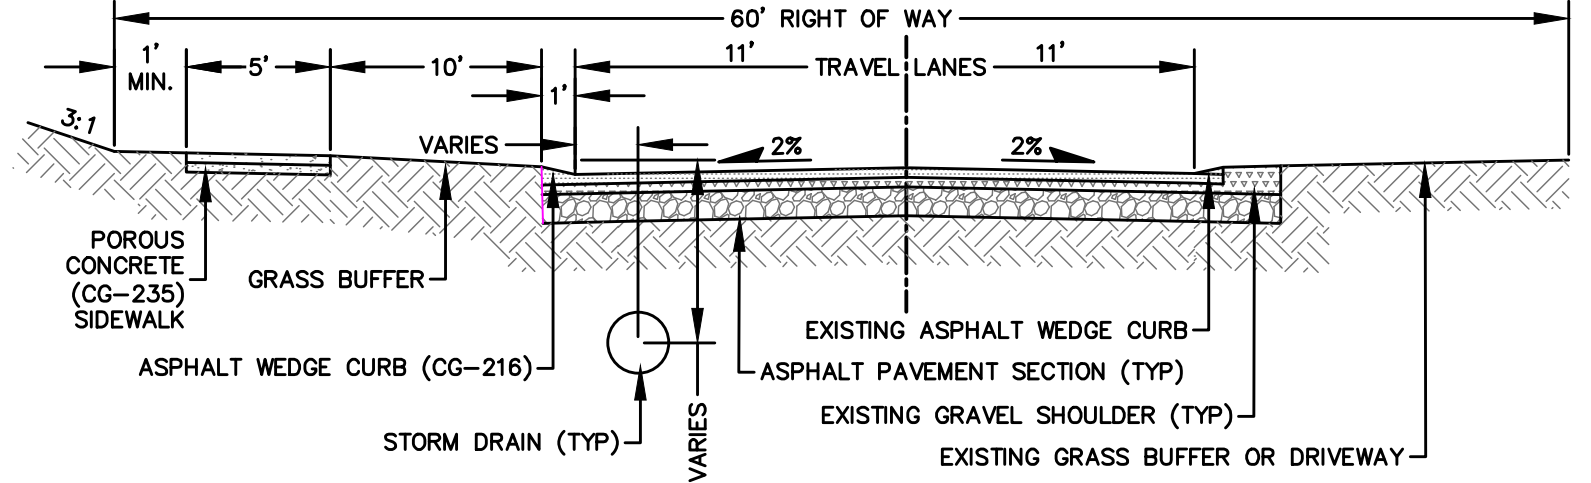

DETAIL 3 (NTS)

EAST/WEST ROADS (PUBLIC)

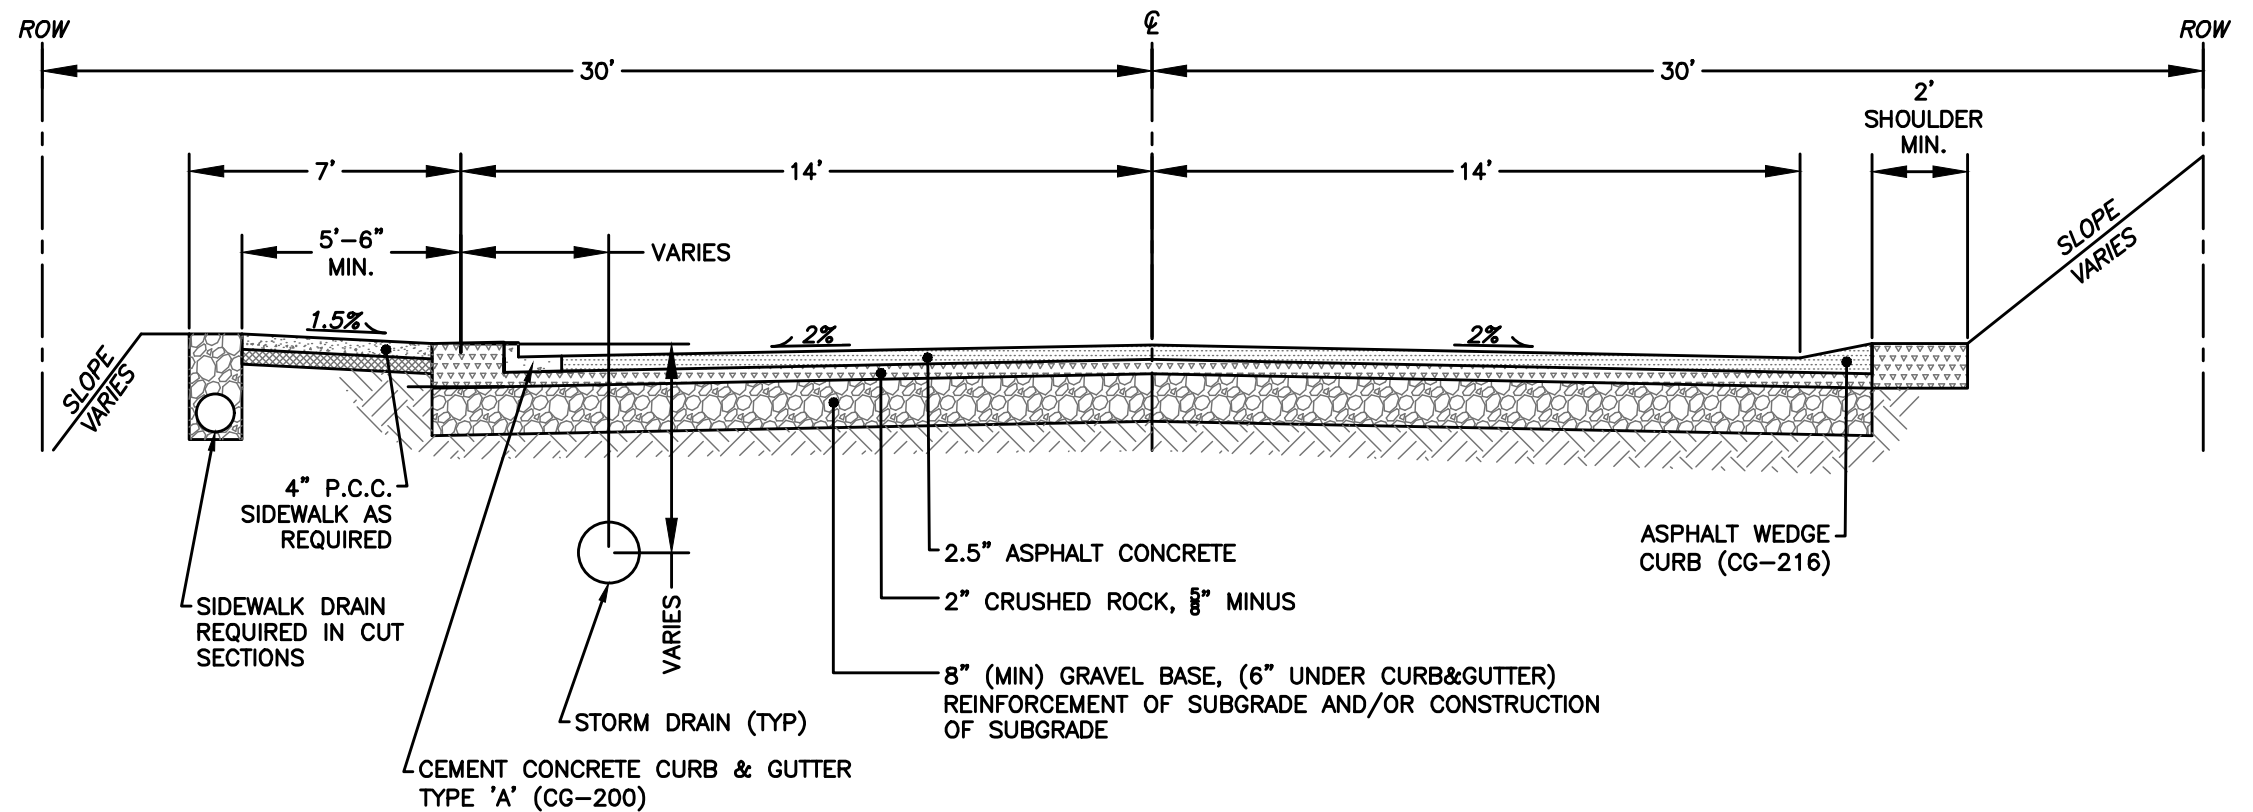

PSE

PACIFIC SURVEYING & ENGINEERING, INC.
 909 Squalicum Way, Suite 111 | BELLINGHAM, WA 98225
 T: 360.671.7387 | F: 360.671.4685
 WWW.PSESURVEY.COM | INFO@PSESURVEY.COM