


K:\WhatcomCo\LS\16-003\16-013-LSP-ESA
EXHIBIT 16-013-LSP-ESA

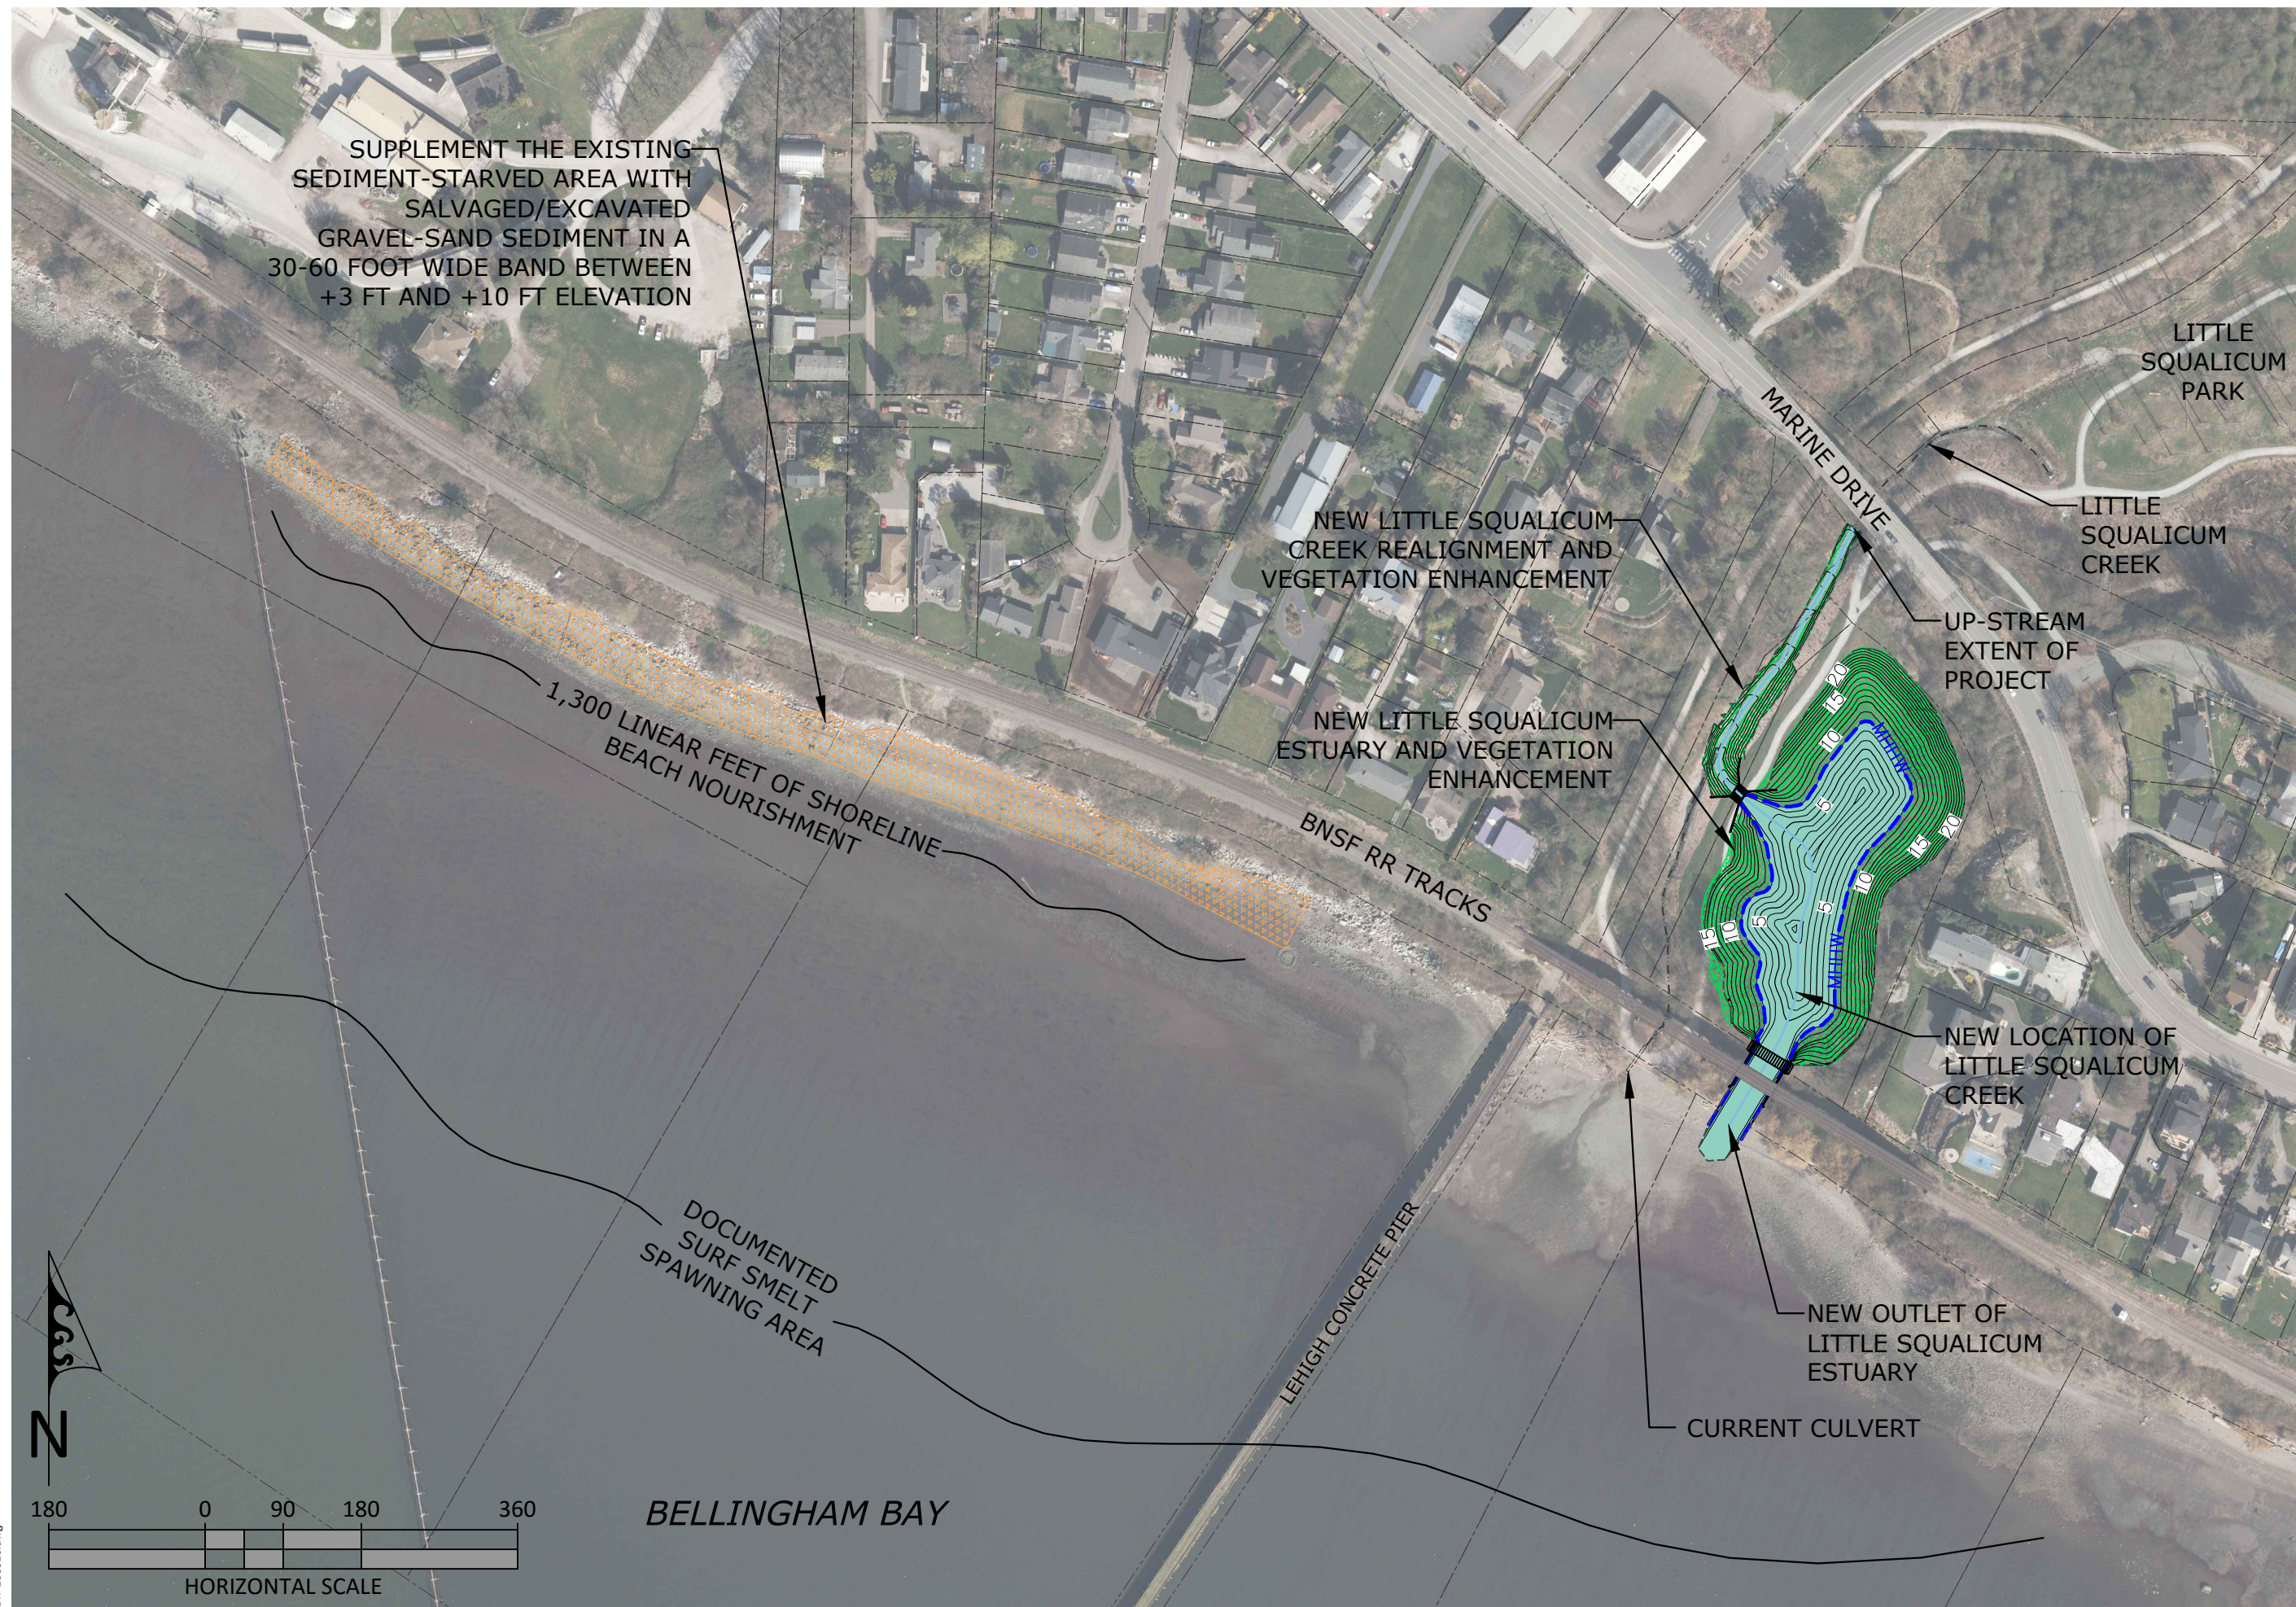



1711 Ellis St, Suite 103
Bellingham, WA 98225
360-647-1845 - coastalgeo.com

REVISIONS	

DRAWN BY:	DESIGNED BY:	CHECKED BY:	DATE SURVEYED:	SURVEYED BY:

LITTLE SQUALICUM PARK

LITTLE SQUALICUM ESTUARY RESTORATION

VISUAL SCOPE OF WORK

CITY OF BELLINGHAM PUBLIC WORKS



NAVD88
MLLW = -0.48'
MHHW = +8.01'

SCALE: AS SHOWN

DATE:
6/22/2016

SHEET:
1

OF: 1