


TREE RETENTION PLANT LIST



REPLACEMENT TREES			
QUANTITY	LATIN NAME	COMMON NAME	SCHEDULED SIZE
11	ACER CIRCINATUM	VINE MAPLE	1 GAL. POT OR BARE ROOT 2-3 YR. OLD MIN. 18" TALL
30	TAXUS BREVIFOLIA	PACIFIC YEWE	1 GAL. POT OR BARE ROOT 2-3 YR. OLD MIN. 18" TALL
37	THUJA PLICATA 'EXCELSA'	EXCELSA CEDAR	1 GAL. POT OR BARE ROOT 2-3 YR. OLD MIN. 18" TALL
52	TSUGA MERTENSIANA	MOUNTAIN HEMLOCK	1 GAL. POT OR BARE ROOT 2-3 YR. OLD MIN. 18" TALL
ADDITIONAL TREES			
19	CUPRESSUS X LEYLANDII	LEYLAND CYPRESS	1 GAL. POT OR BARE ROOT 2-3 YR. OLD MIN. 18" TALL
27	CHAMAECYPARIS OBTUSA	HINOKI CYPRESS	1 GAL. POT OR BARE ROOT 2-3 YR. OLD MIN. 18" TALL

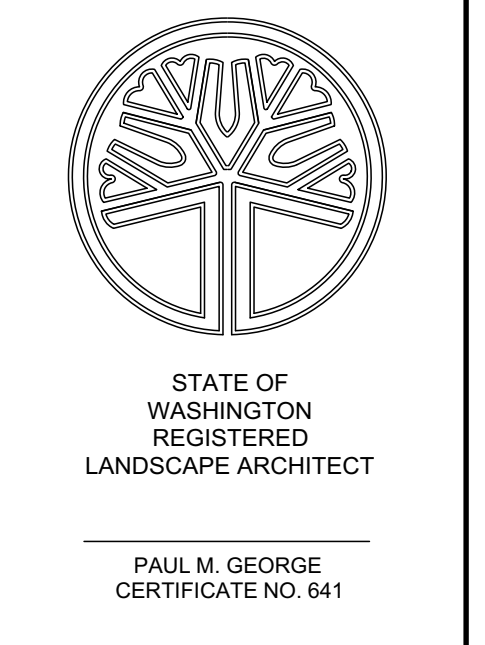

Cascade Design Group
 P.O. Box 5938
 Bellingham, WA 98227
 Paul George
 Landscape Architect
 360-715-2119
 paul@cascaledgedesigngroup.net

CityView
 4413 Consolidation Avenue Bellingham, WA

PROJECT START DATE	4/25/2019
REVISIONS	
	2/3/2021
	2/11/2021
	2/17/2021
	2/22/2021
	2/23/2021
	3/1/2021
	3/2/2021
	3/4/2021

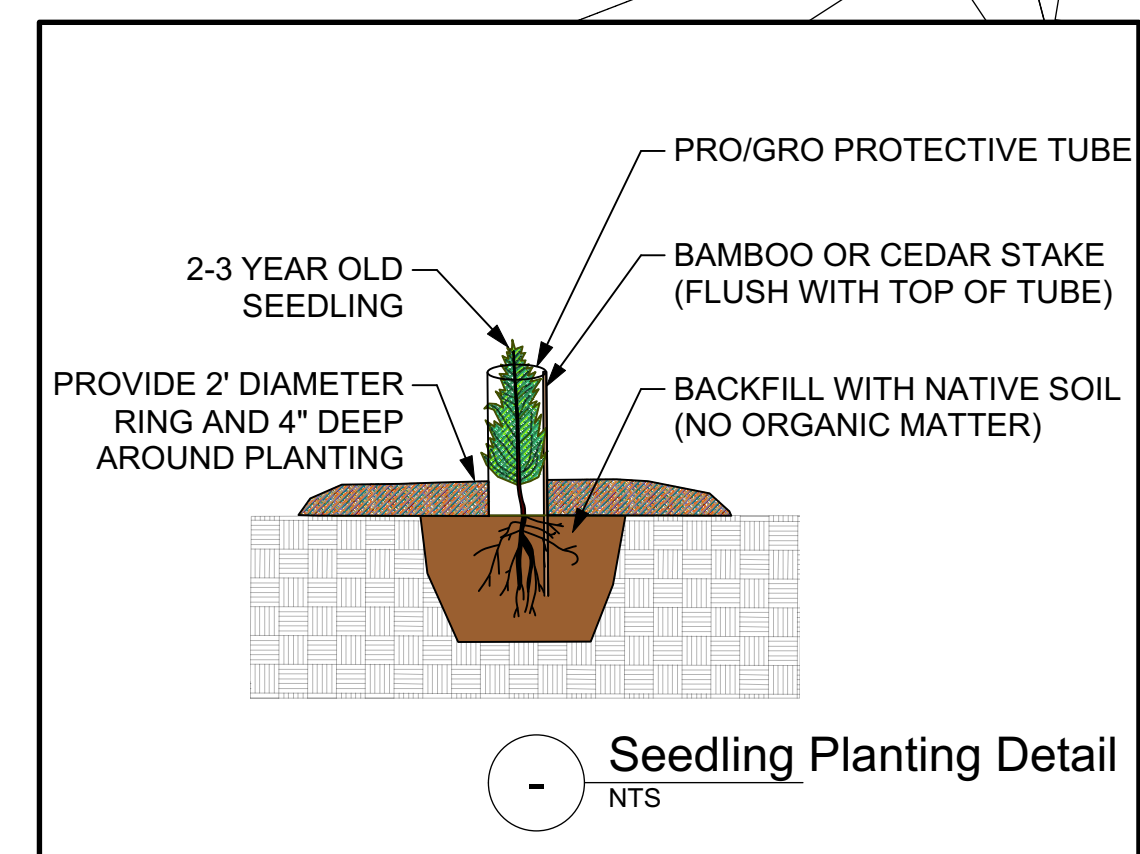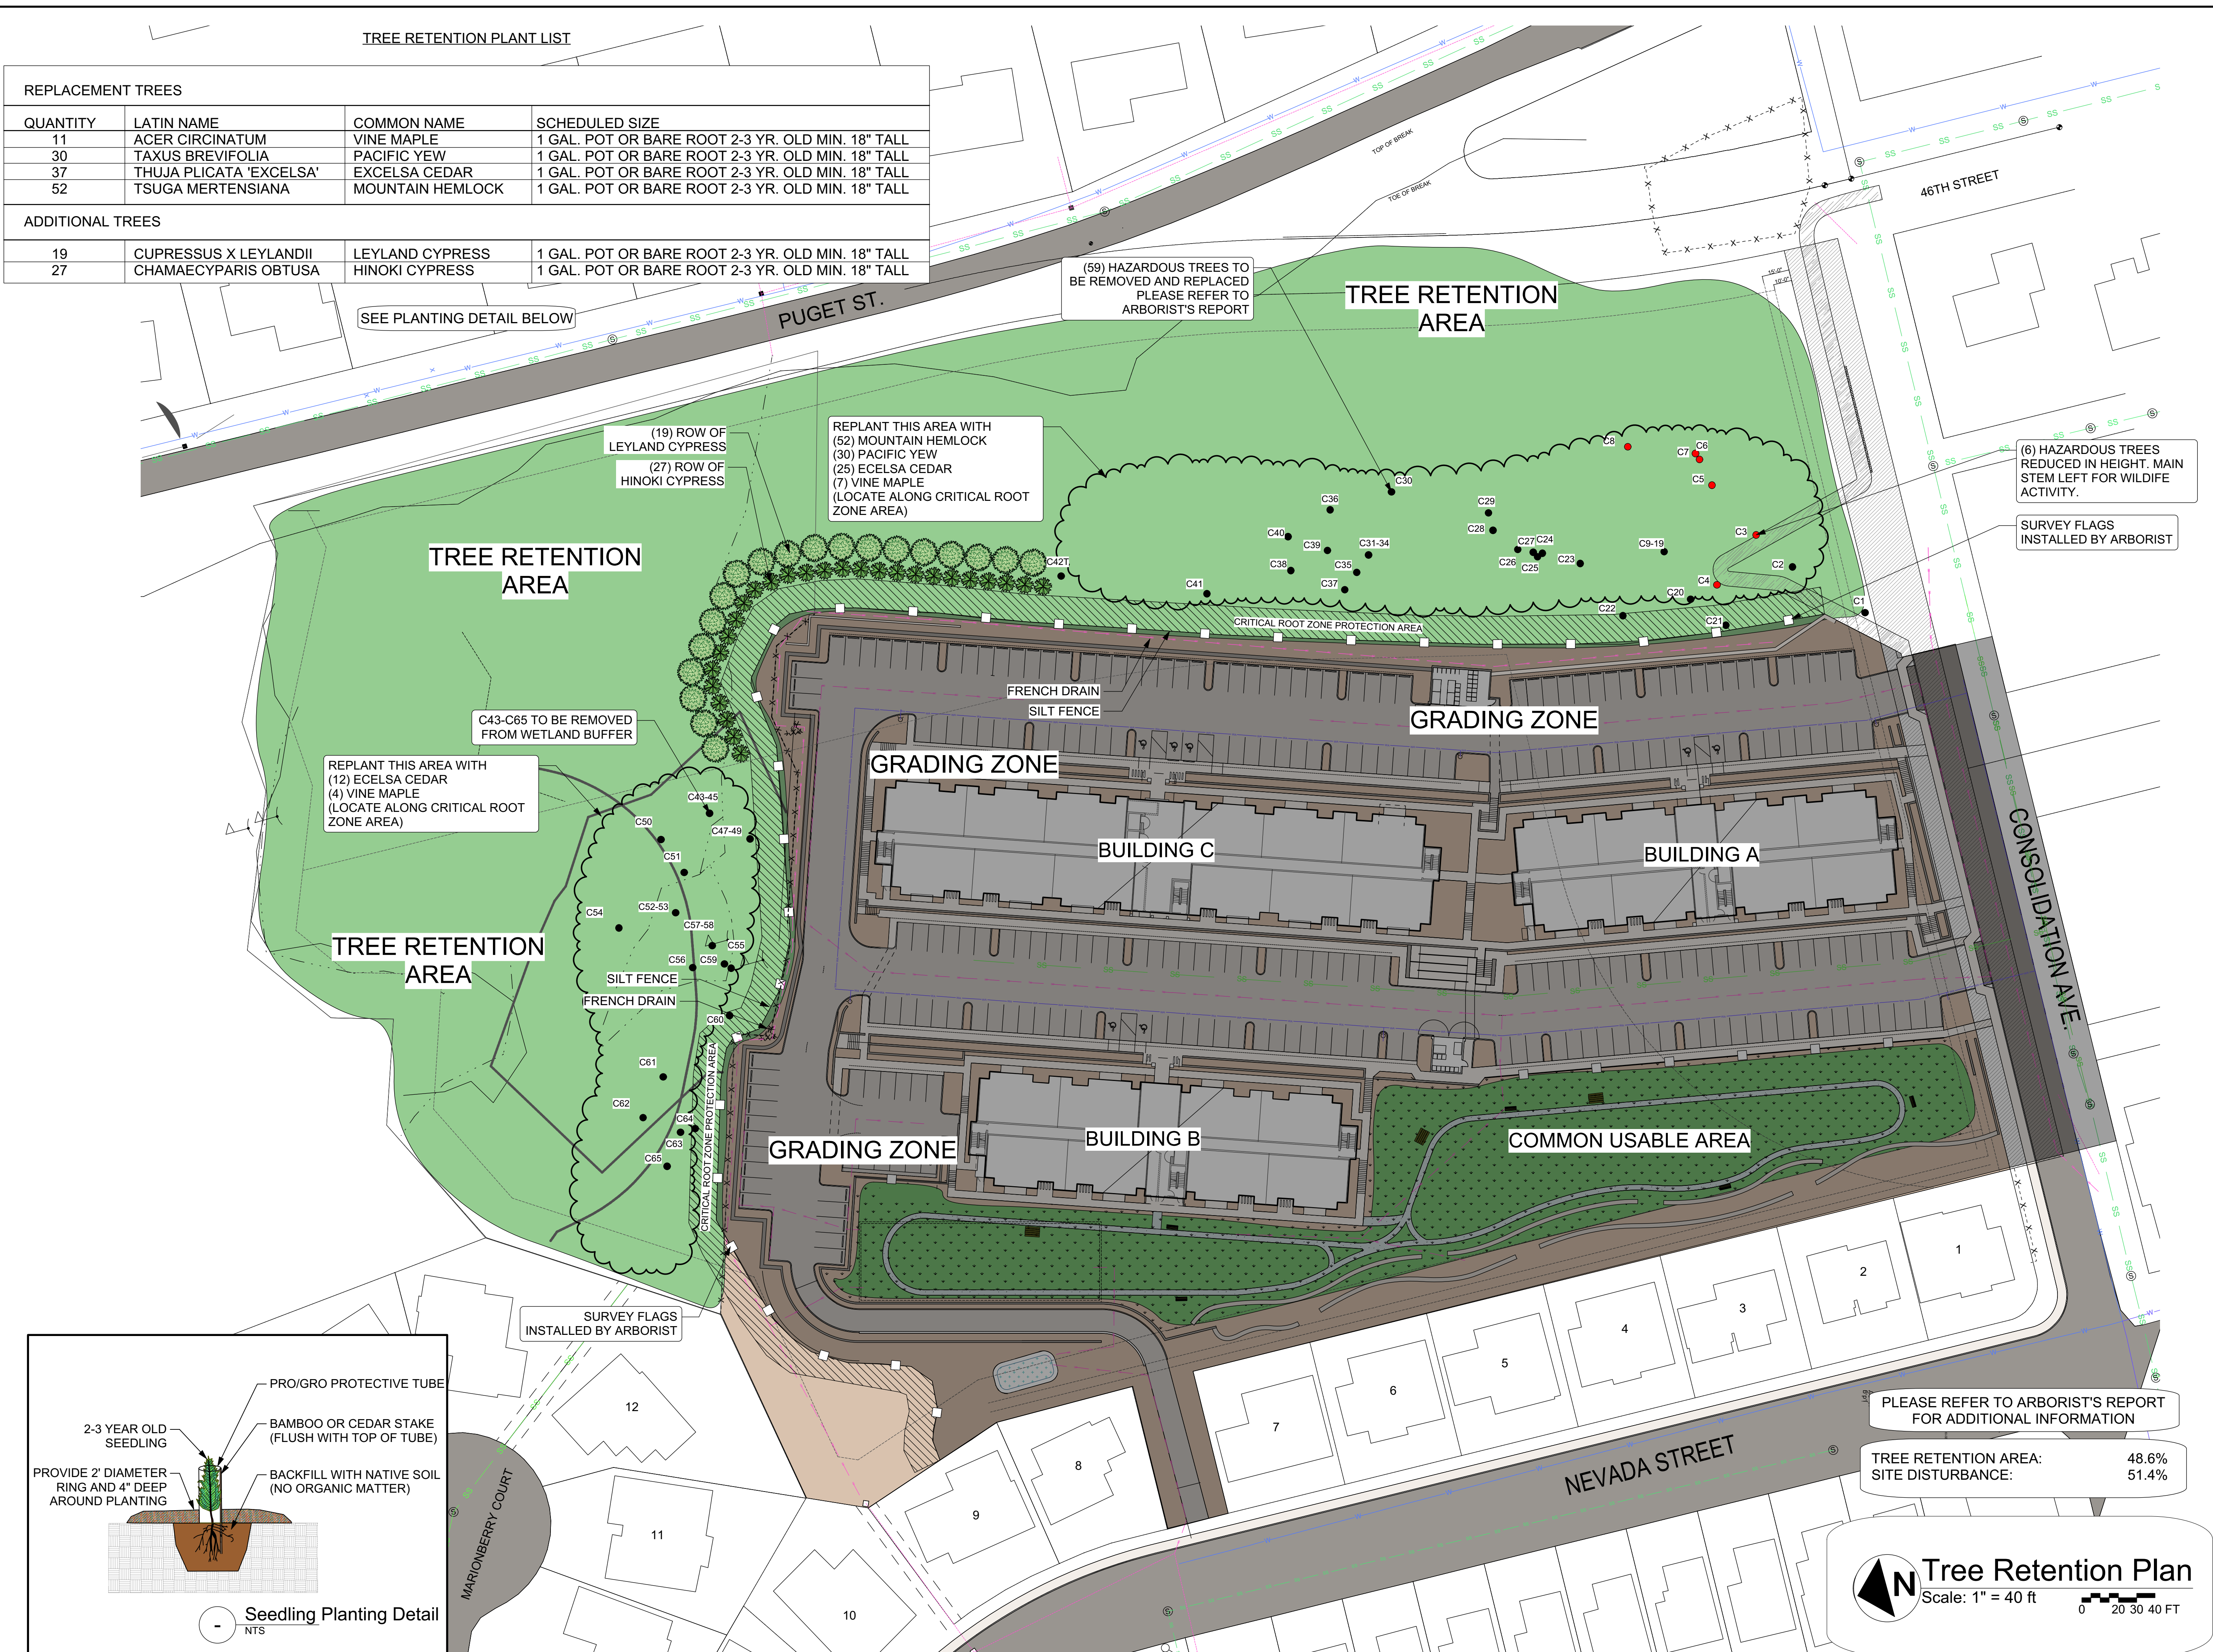

Tree Retention Plan
 Scale: 1" = 40 FT
 0 20 30 40 FT