


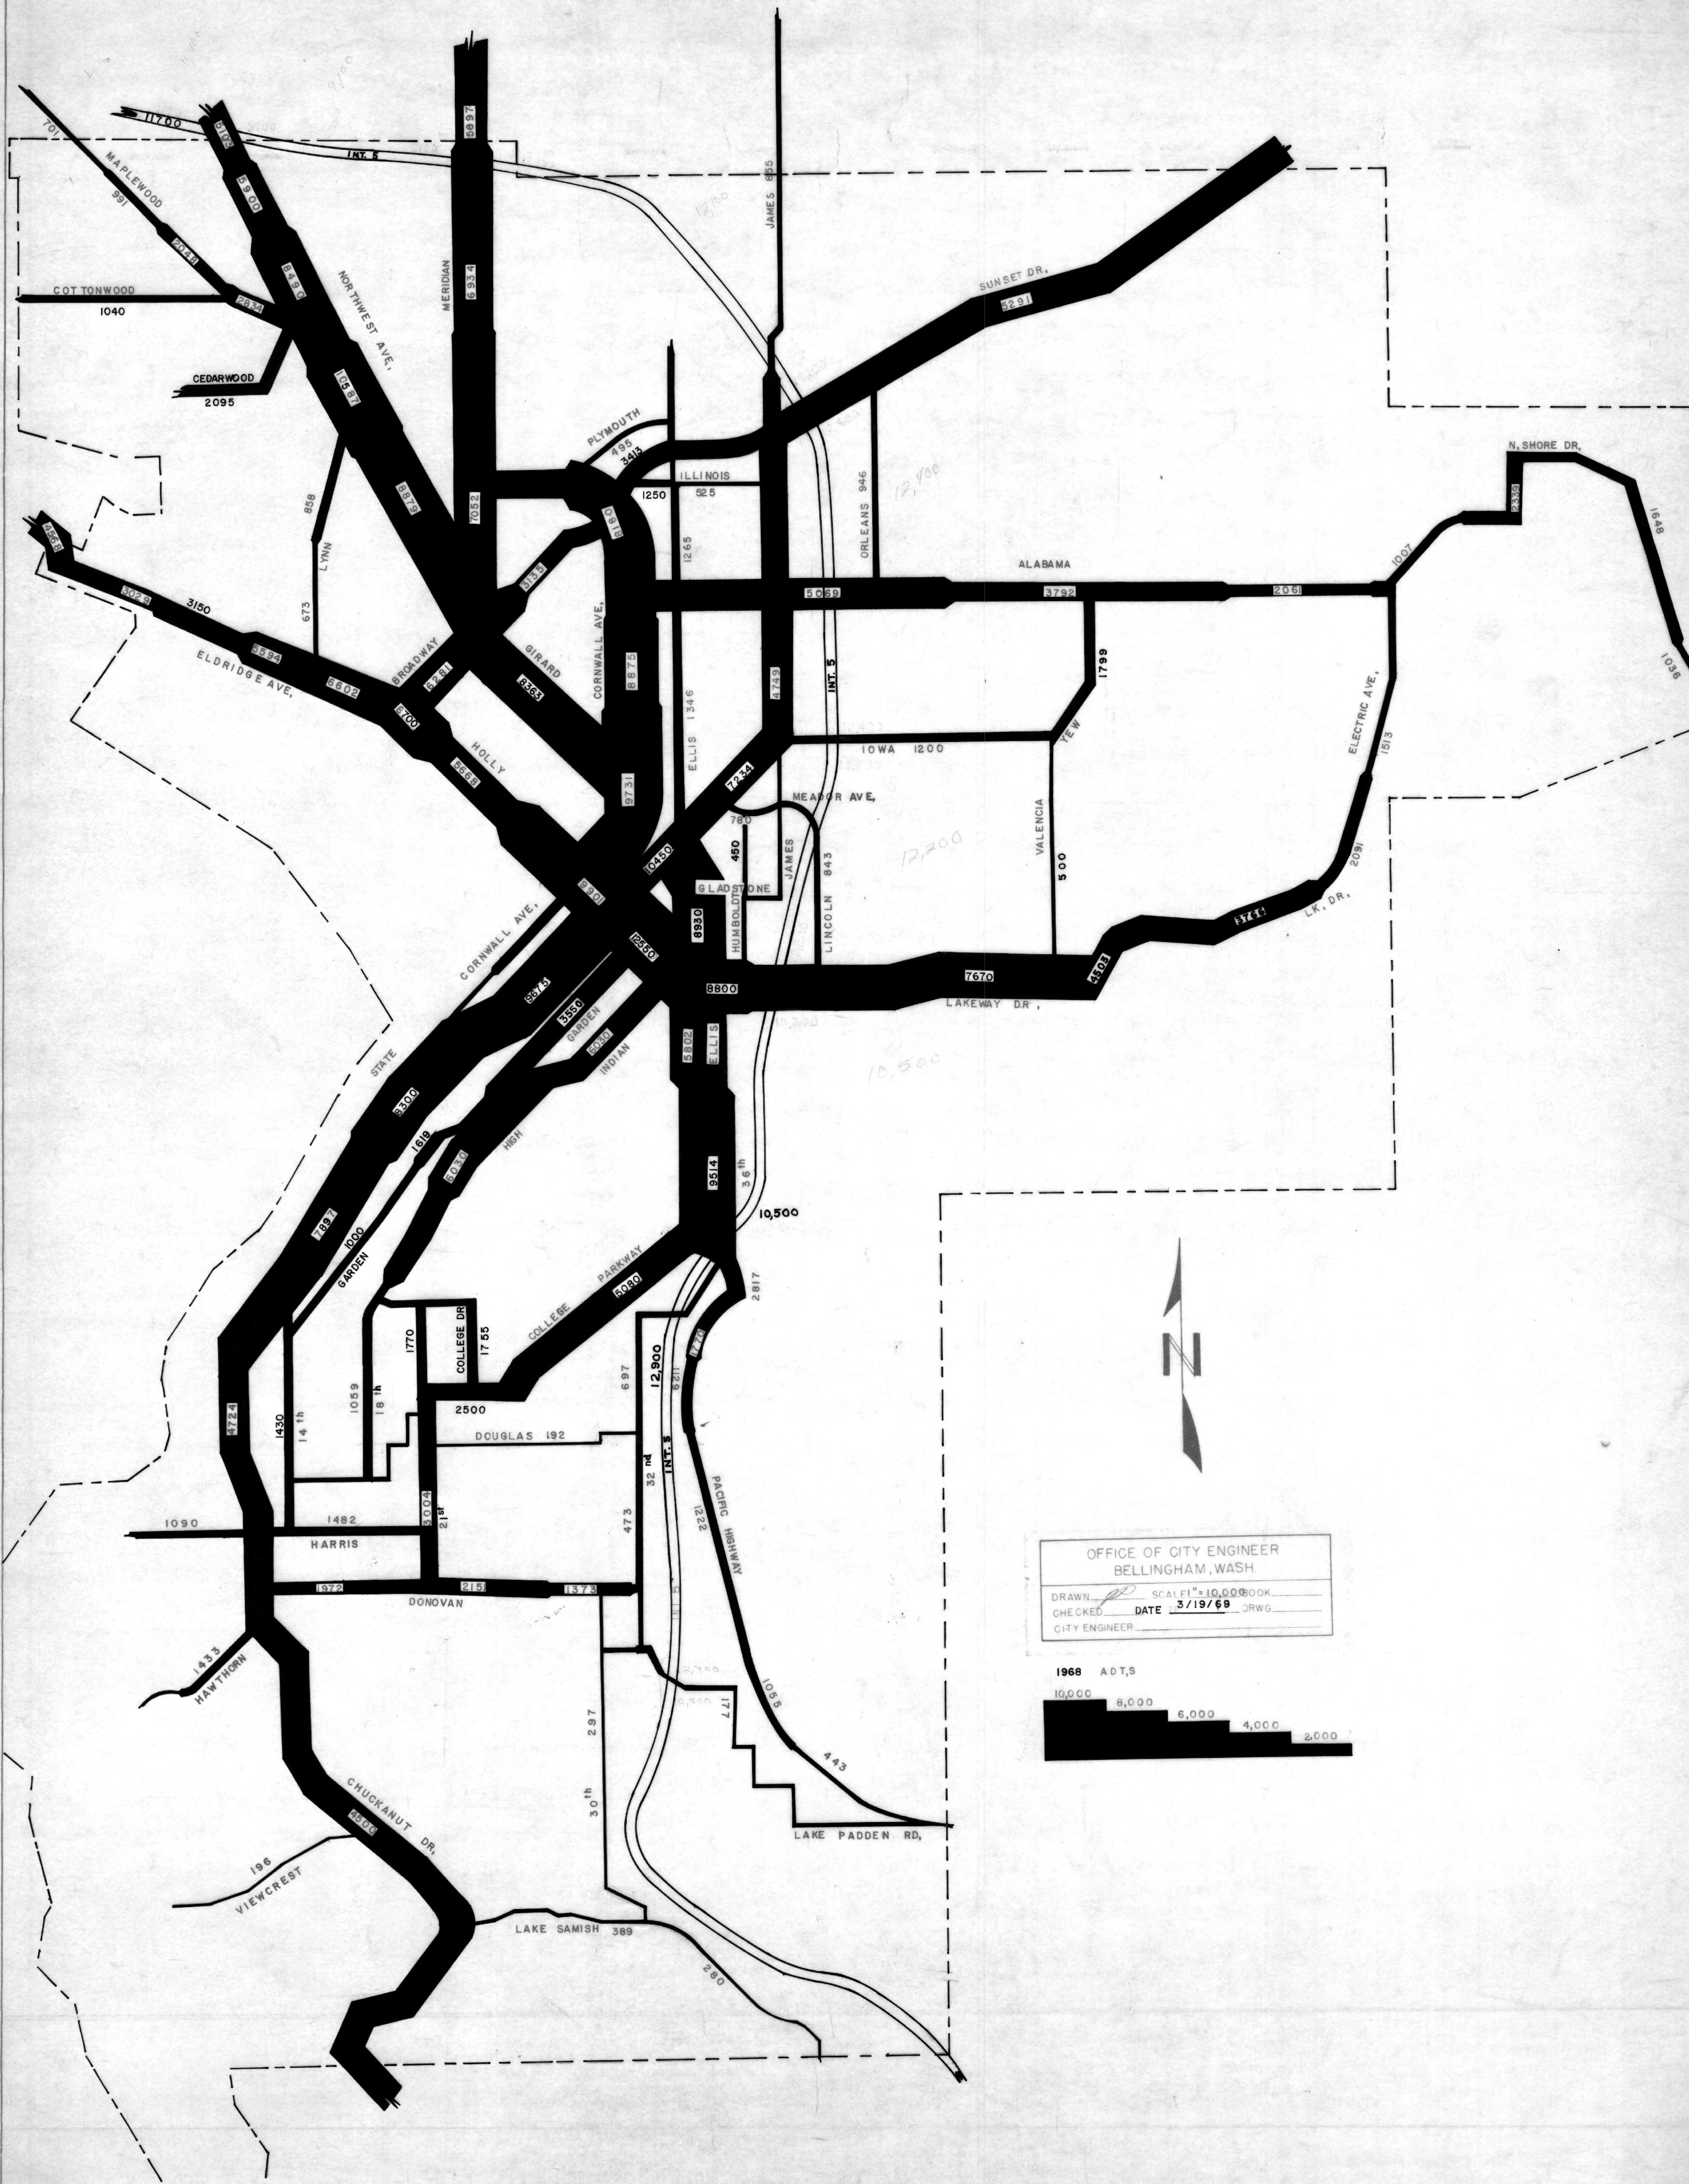

OFFICE OF CITY ENGINEER
BELLINGHAM, WASH.
DRAWN *[Signature]* SCALE 1"=10,000' BOOK _____
CHECKED _____ DATE 3/19/69 DRWG _____
CITY ENGINEER _____

