


**2.46-acre inholding
is unincumbered by
State grant restrictions**

EXHIBIT MAP

SCALE: 1" = 200'	APPROVED BY: BCM BK 6	DRAWN BY: cMc
DATE: 03/25/2005		DATE: 08/23/2005

COVENANT-WOODSTOCK FARM

PTN. OF SE 1/4, NW 1/4 & SW 1/4, NE 1/4 OF SEC. 13, TWP. 37 N., RGE. 2 E., W.M. CITY OF BELLINGHAM, WASHINGTON	JOB NUMBER: 03804.2
--	------------------------

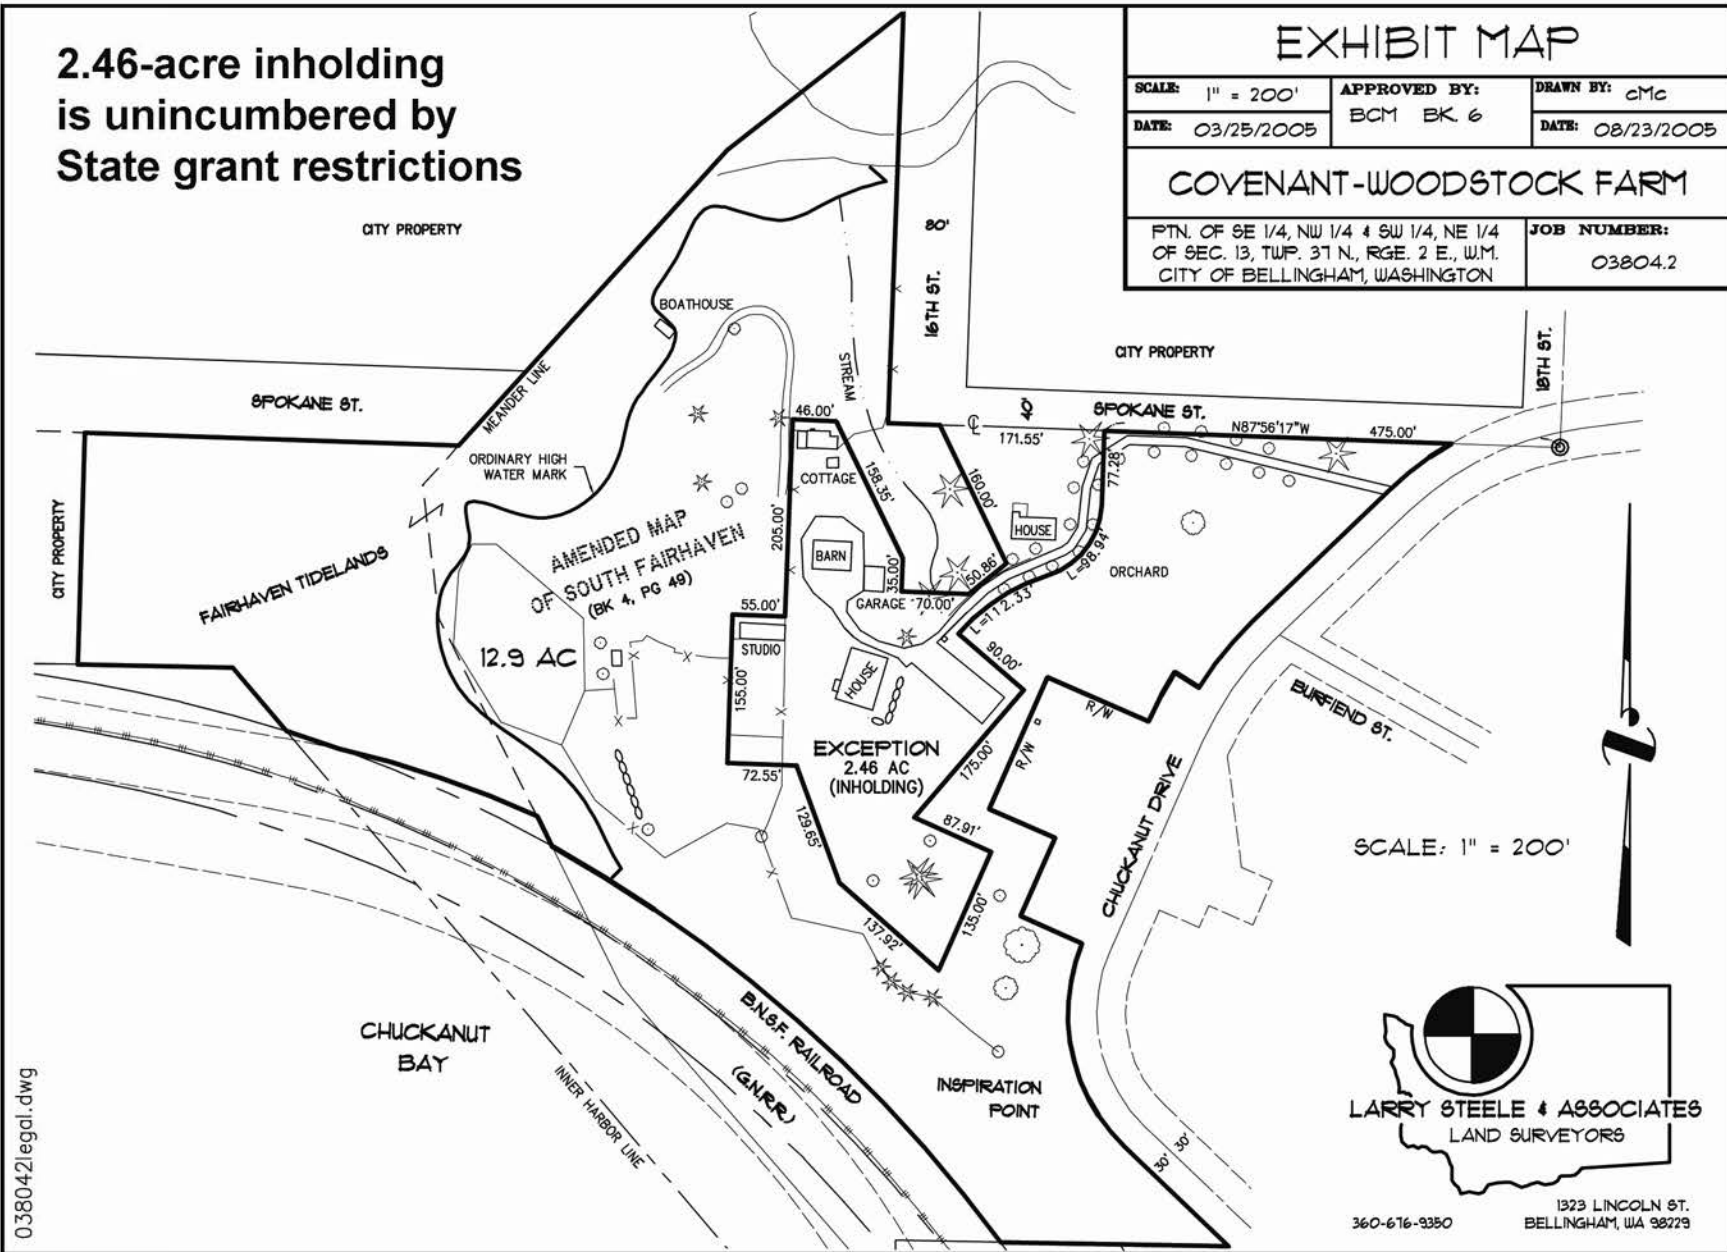

SCALE: 1" = 200'




LARRY STEELE & ASSOCIATES
 LAND SURVEYORS
 1323 LINCOLN ST.
 BELLINGHAM, WA 98229
 360-676-9350

038042legal.dwg